




Front Elevation

Plot: 84 & 155 - As drawn
Plot: 87 - Handed

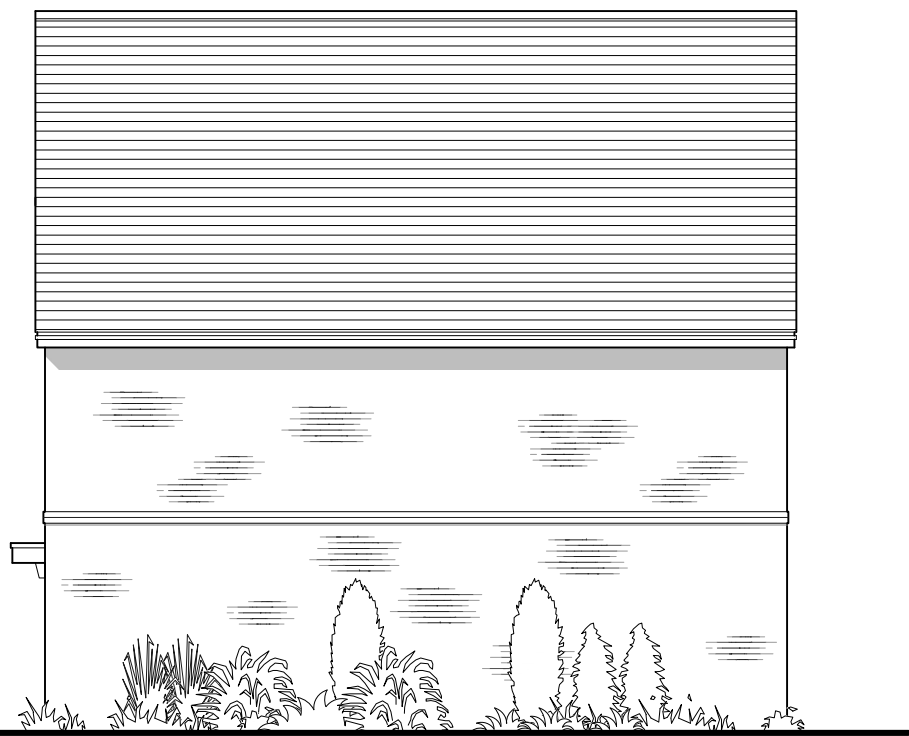

Side Elevation



Rear Elevation



Side Elevation

Windows and gablet
to plots 87 & 155 only



COMMUNITY HUB CHARACTER AREA

 CMYK (Planning & Design) Ltd 6 The Gavel Centre, Porters Wood St Albans, Herts. AL3 6PQ t: 01727 830123 e: email@cmykuk.net www.cmykuk.net		Job: Mercer Road, Horsham	
		Title: Type H1 - Elevations 7	
		Scale: 1:100 @A3	Date: October 2024
		Drg No: 1644 / P / 20.108	Rev: