




Front Elevation

Plot: 24 - As drawn
Plots: 23 & 69 - Handed

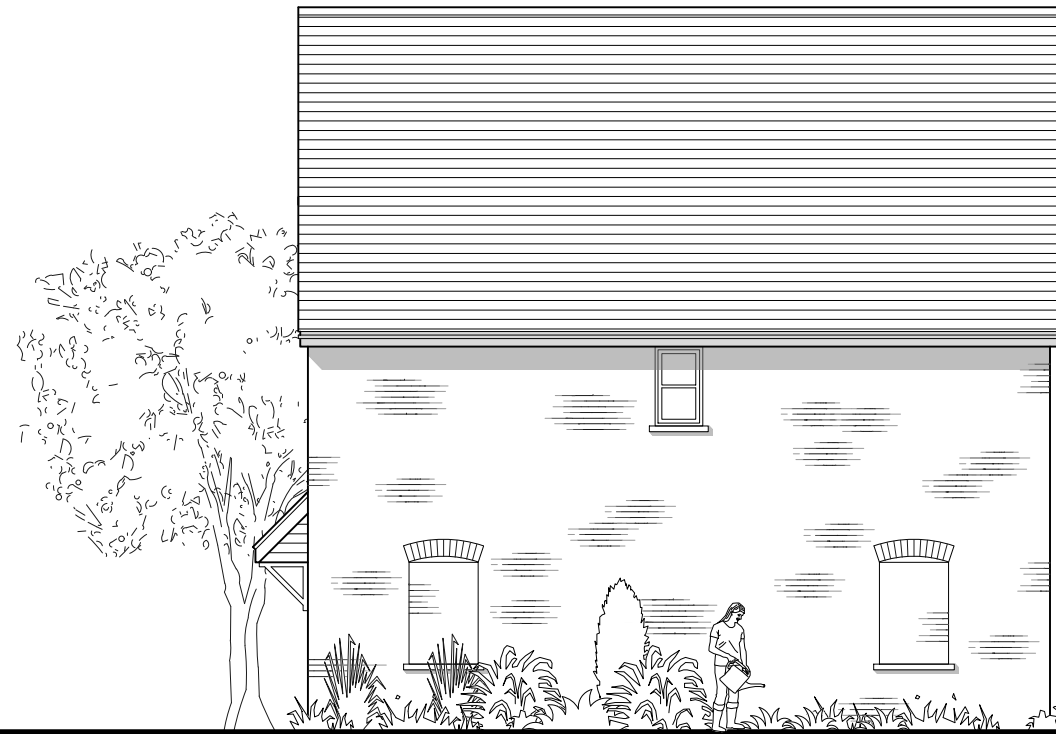


Side Elevation

Windows to plots
23 & 24 only



Rear Elevation

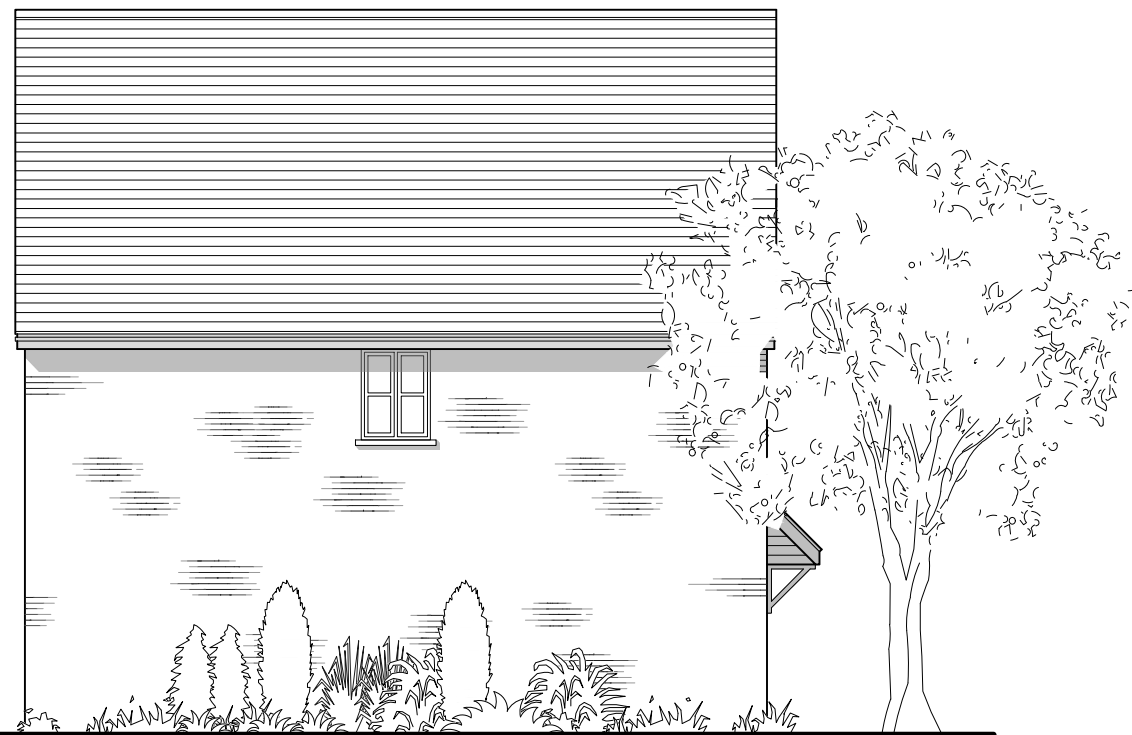

Side Elevation

Window to plots
69 only

WOODLAND EDGE CHARACTER AREA



 CMYK (Planning & Design) Ltd 6 The Gavel Centre, Porters Wood St Albans, Herts. AL3 6PQ t: 01727 830123 e: email@cmykuk.net www.cmykuk.net		Job: Mercer Road, Horsham	
		Title: Type H2 - Elevations 2	
		Scale: 1:100 @A3	Date: October 2024
		Drg No: 1644 / P / 20.203	Rev: