




Front Elevation

Plot: 96 & 197 - As drawn

Side Elevation

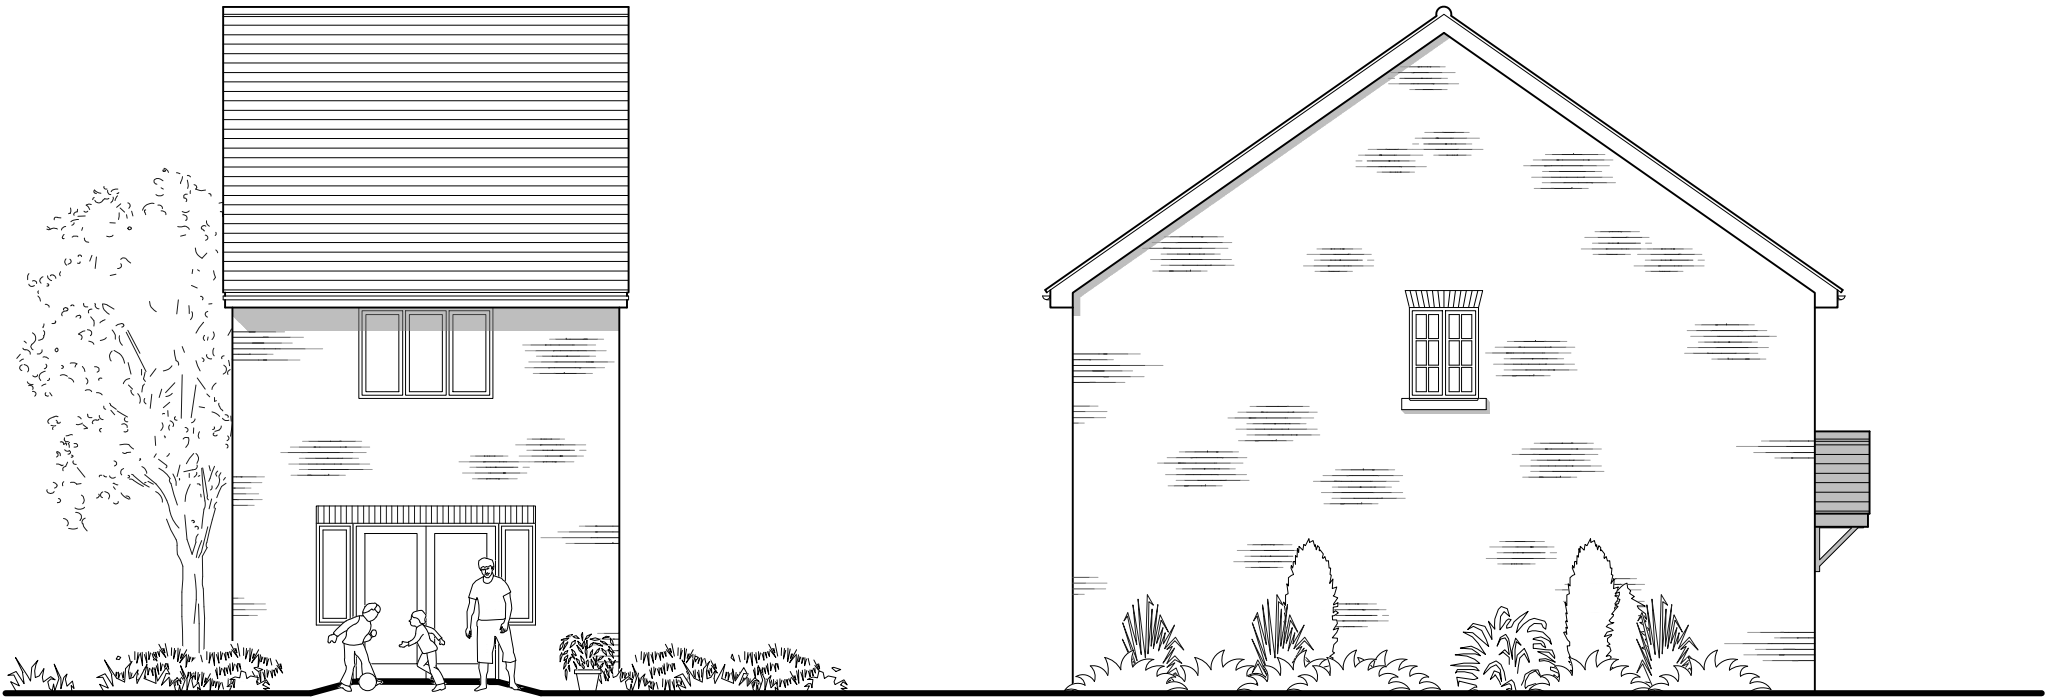

Rear Elevation

Side Elevation

MERCER ROAD CHARACTER AREA



 CMYK (Planning & Design) Ltd 6 The Gavel Centre, Porters Wood St Albans, Herts. AL3 6PQ t: 01727 830123 e: email@cmykuk.net www.cmykuk.net		Job: Mercer Road, Horsham	
		Title: Type H2 - Elevations 5	
		Scale: 1:100 @A3	Date: October 2024
		Drg No: 1644 / P / 20.206	Rev: