


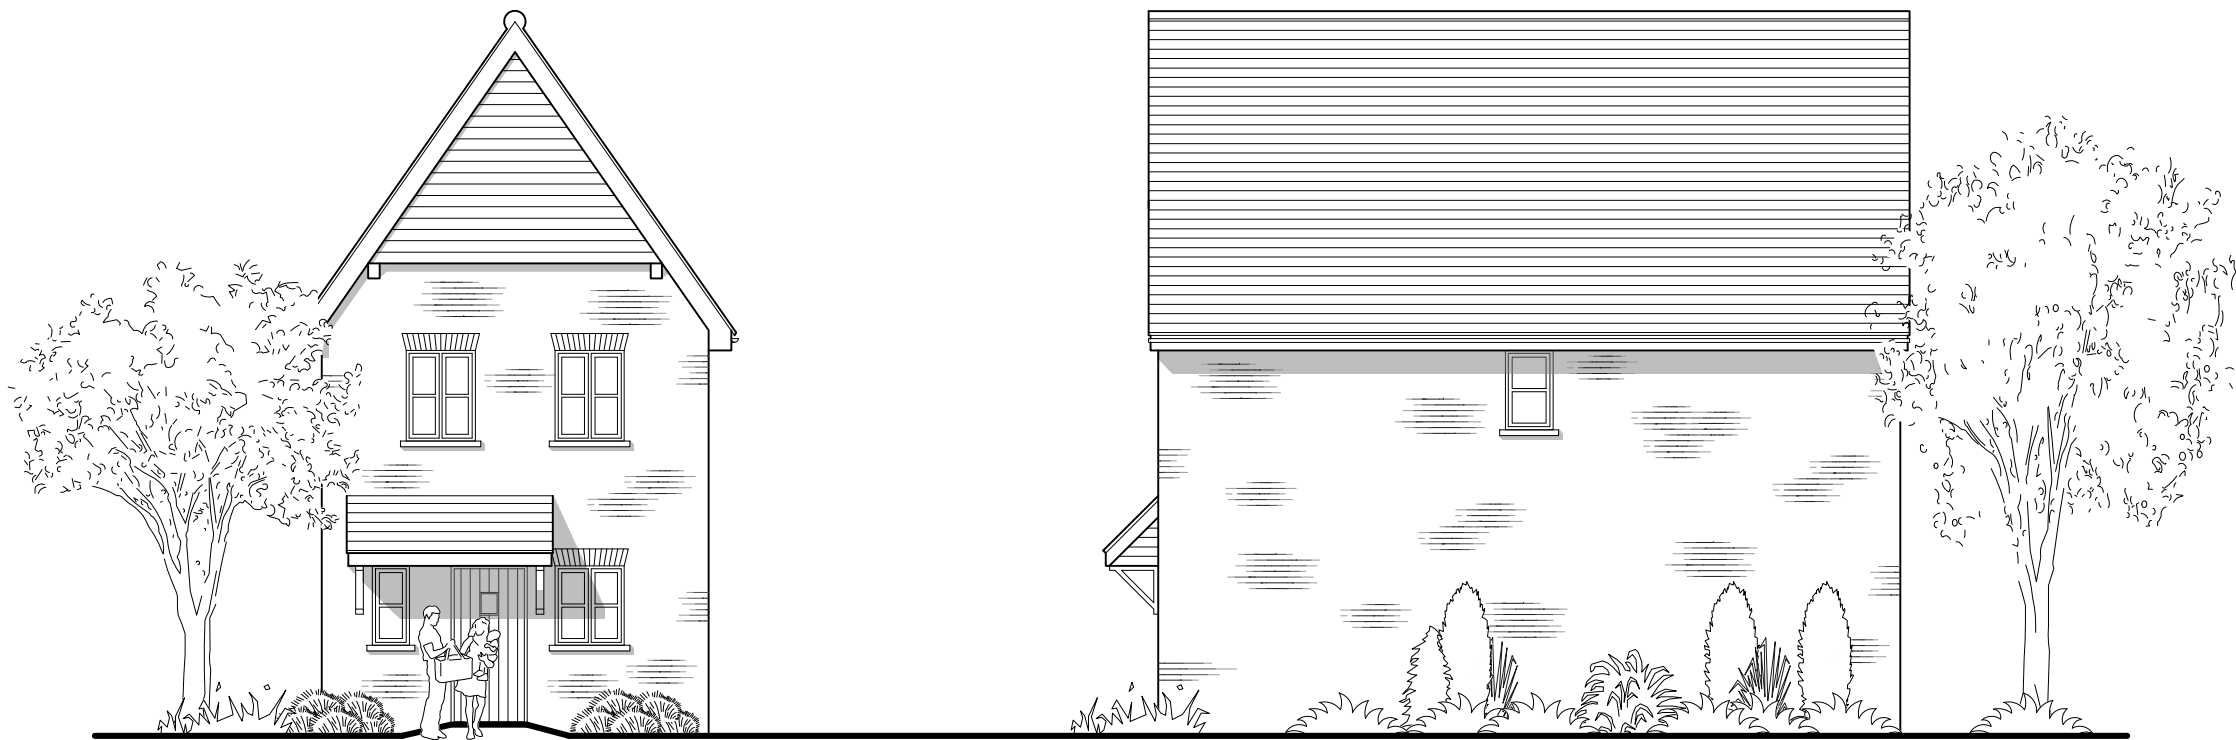

Front Elevation

Plots: 220, 221 & 285 - As drawn
Plot: 265 - Handed

Side Elevation

Windows to plots
221 only



Rear Elevation

Side Elevation

Window to plots
220 & 265 only

SOUTHERN WOODLANDS CHARACTER AREA



 CMYK (Planning & Design) Ltd 6 The Gavel Centre, Porters Wood St Albans, Herts. AL3 6PQ t: 01727 830123 e: email@cmkuk.net www.cmkuk.net		Job: Mercer Road, Horsham	
		Title: Type H2 - Elevations 7	
		Scale: 1:100 @A3	Date: October 2024
		Drg No: 1644 / P / 20.208	
		Rev:	