



Front Elevation


Plots: 228 & 247 - As drawn
Plots: 229 & 248 - Handed



Side Elevation



Rear Elevation

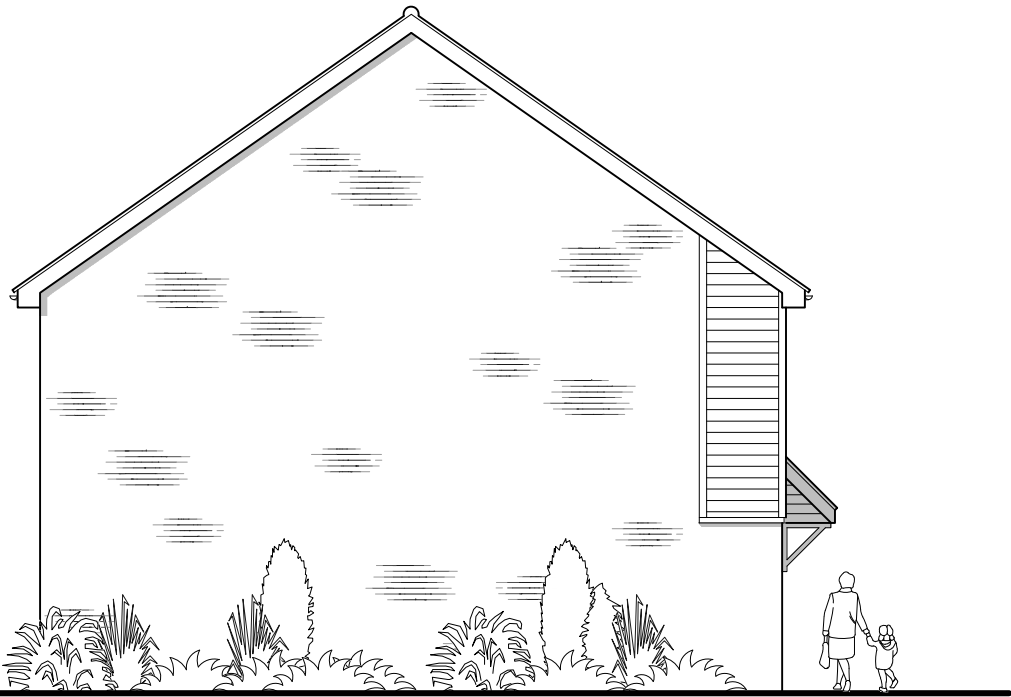

Side Elevation

SOUTHERN WOODLANDS CHARACTER AREA



 CMYK (Planning & Design) Ltd 6 The Gavel Centre, Porters Wood St Albans, Herts. AL3 6PQ t: 01727 830123 e: email@cmkuk.net www.cmykuk.net		Job: Mercer Road, Horsham	
		Title: Type H2 - Elevations 8	
		Scale: 1:100 @A3	Date: October 2024
		Drg No: 1644 / P / 20.209	Rev: