




Front Elevation

Plots: 154 & 180 - As drawn
Plot: 157, 158, 179 - Handed

Side Elevation

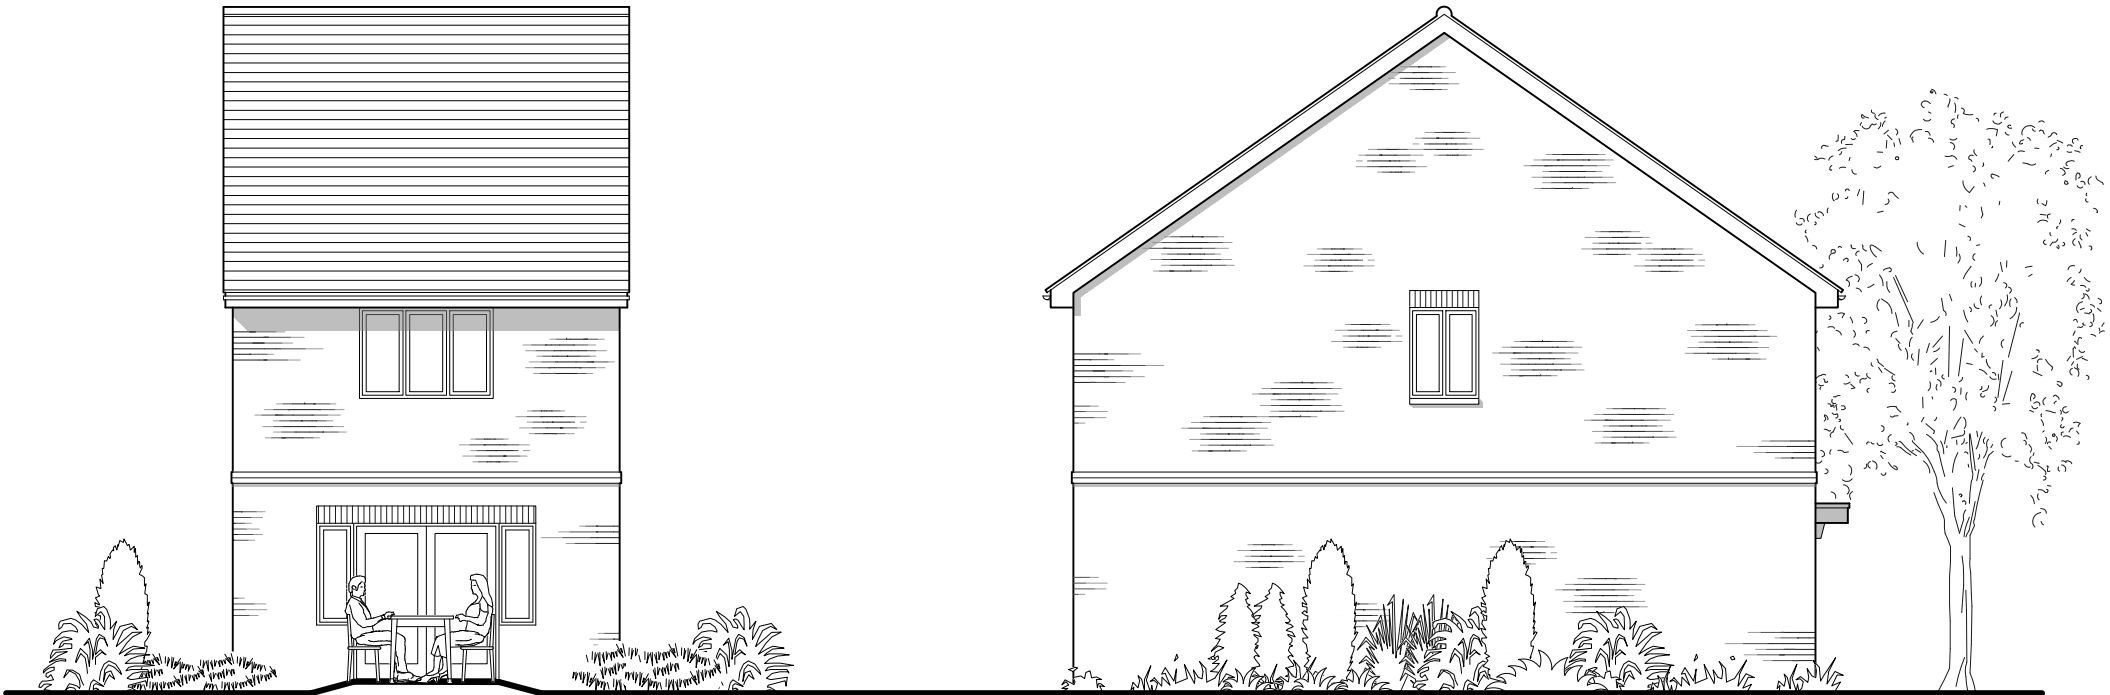

Rear Elevation

Side Elevation

Windows to plot: 179, 180
only

COMMUNITY HUB CHARACTER AREA



 CMYK (Planning & Design) Ltd 6 The Gavel Centre, Porters Wood St Albans, Herts. AL3 6PQ t: 01727 830123 e: email@cmkuk.net www.cmkuk.net		Job: Mercer Road, Horsham	
		Title: Type H2 - Elevations 9	
		Scale: 1:100 @A3	Date: October 2024
		Drg No: 1644 / P / 20.210	Rev: