




Front Elevation

Plots: 97, 194 - As drawn
Plots: 93, 94, 100 - Handed

Side Elevation

Window to plots:
93, 94, 97 only

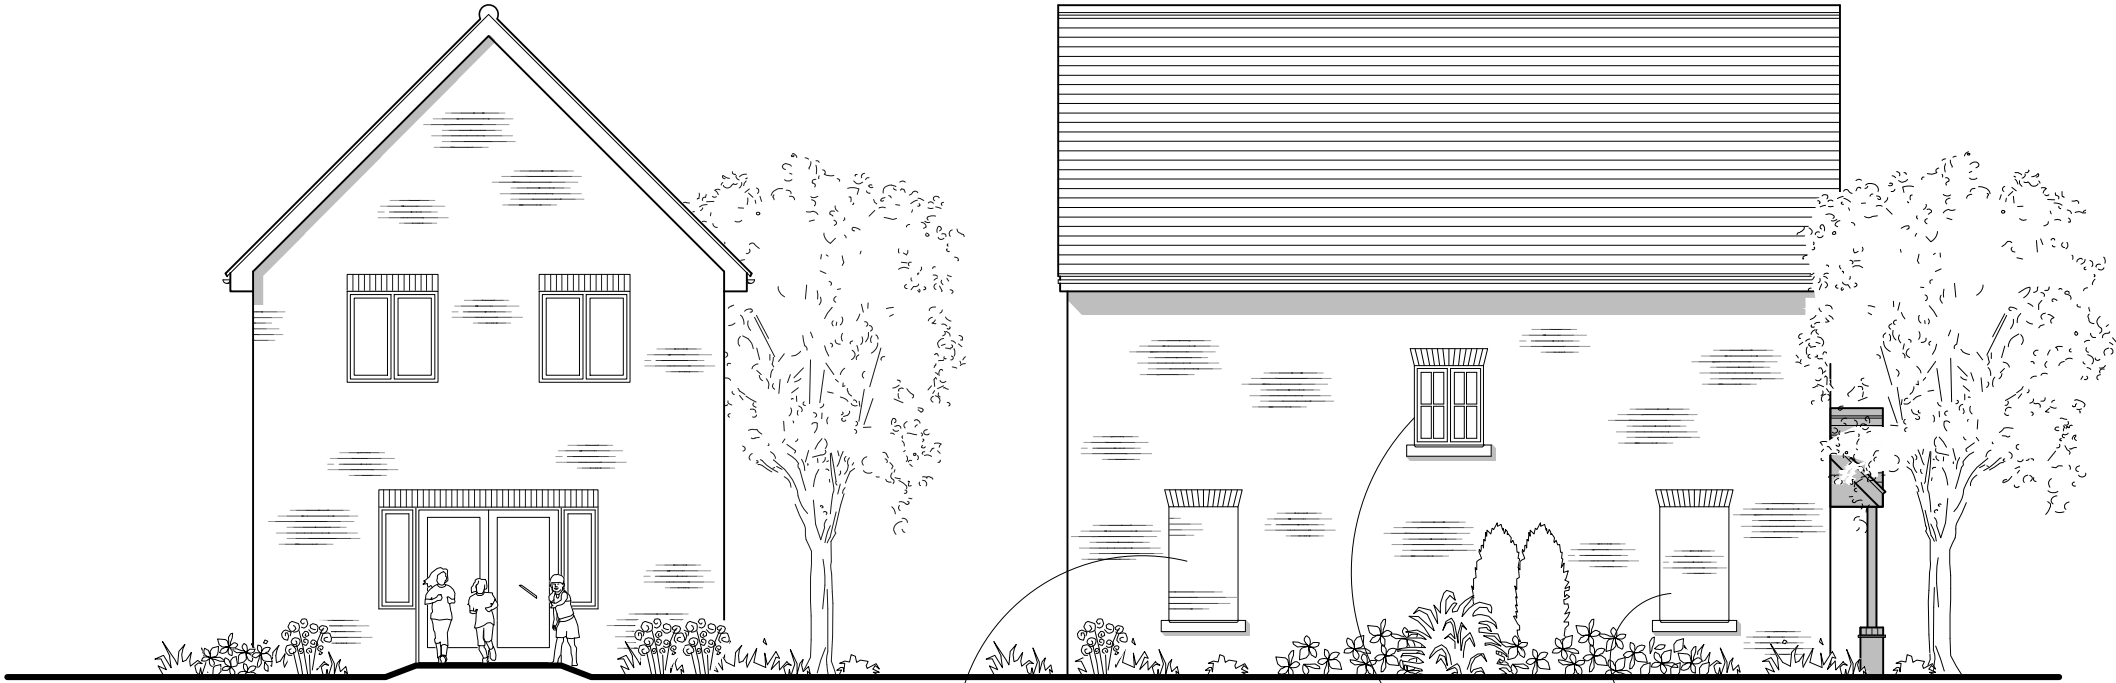

Rear Elevation

Tax window to
plot: 97 only

Side Elevation

Window to plots: 97, 100,
194 only

Tax window to
plot: 97 only

0 1 2 3 4 5 6 7m

MERCER ROAD CHARACTER AREA

 CMYK (Planning & Design) Ltd 6 The Gavel Centre, Porters Wood St Albans, Herts. AL3 6PQ t: 01727 830123 e: email@cmykuk.net www.cmykuk.net		Job: Mercer Road, Horsham	
		Title: Type H5 - Elevations 3	
		Scale: 1:100 @A3	Date: October 2024
		Drg No: 1644 / P / 20.504	Rev: