



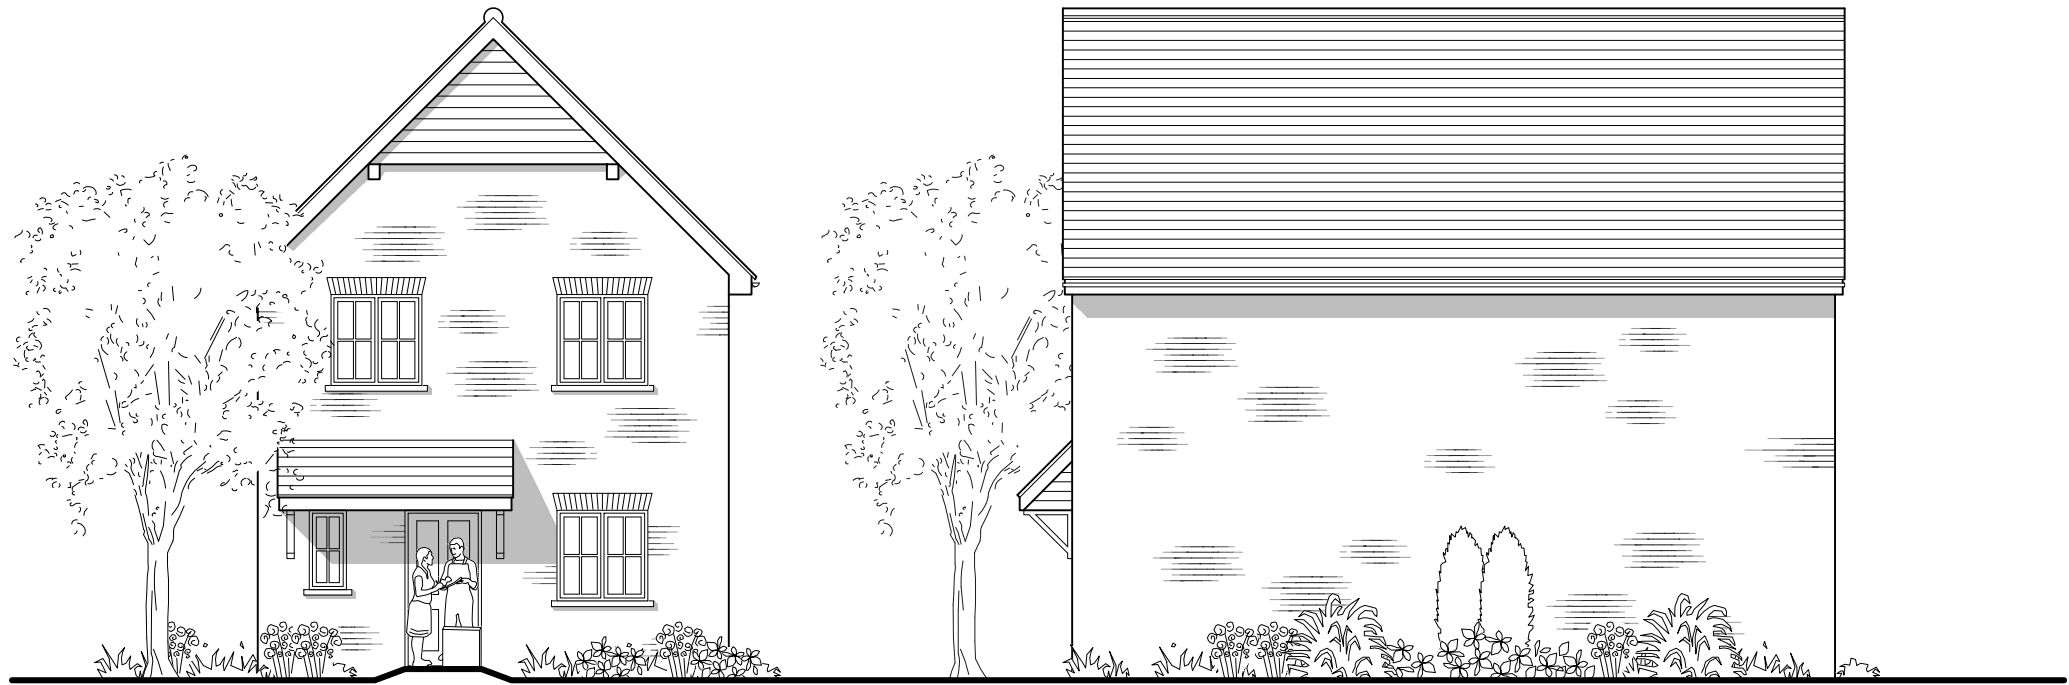

Front Elevation

Side Elevation


Plots: 268 - As drawn
Plots: 280, 292 - Handed

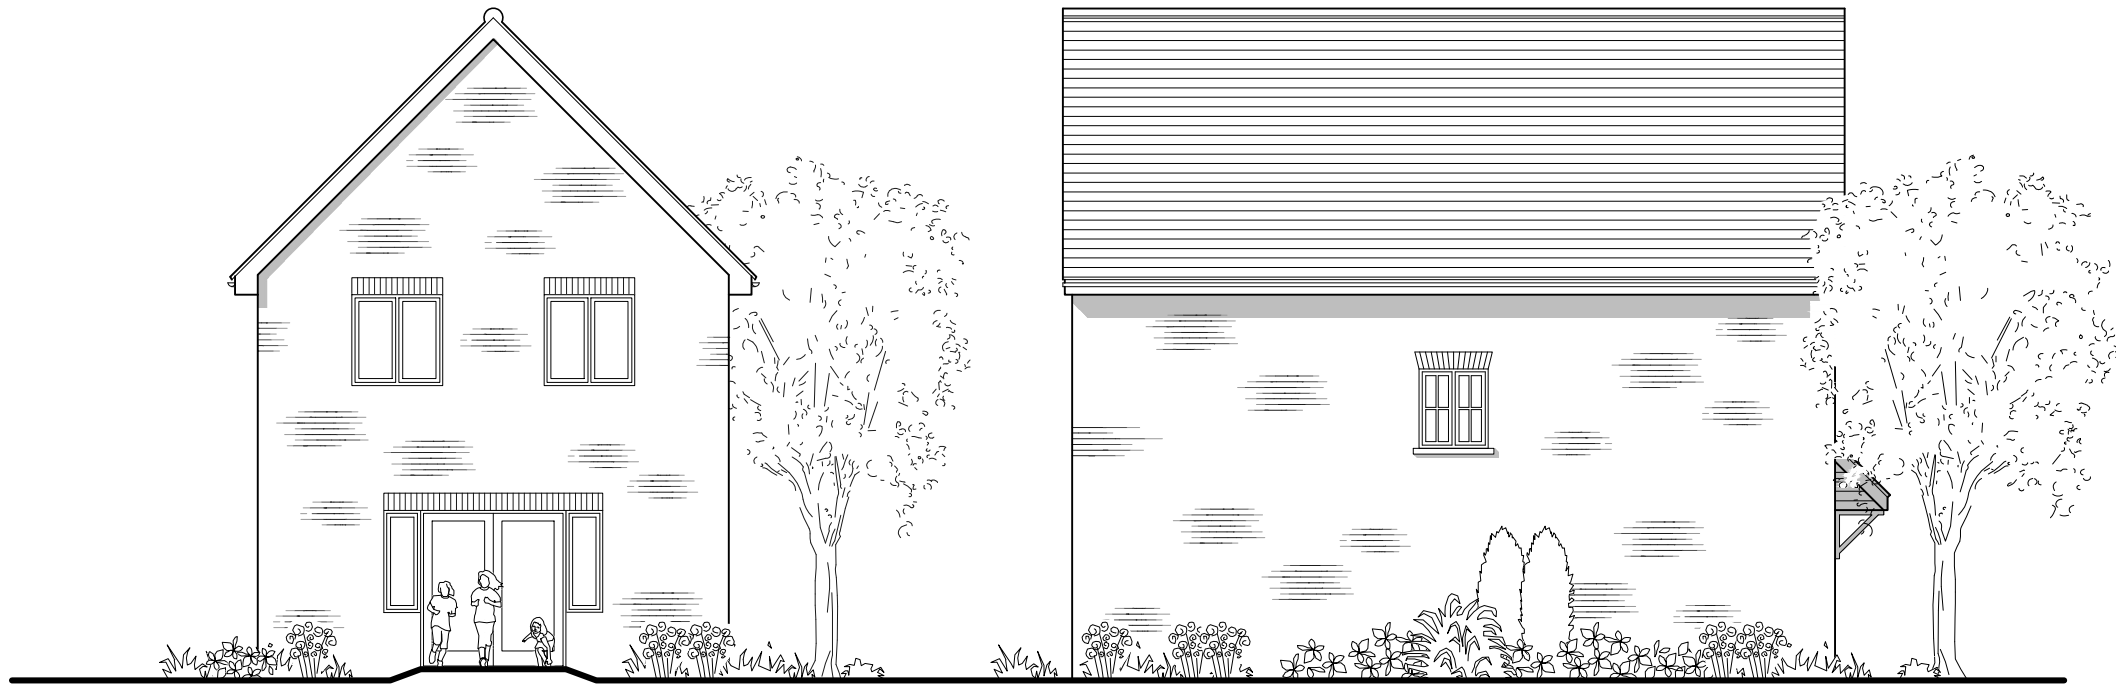

Rear Elevation

Side Elevation

SOUTHERN WOODLANDS CHARACTER AREA

 

 CMYK (Planning & Design) Ltd 6 The Gavel Centre, Porters Wood St Albans, Herts. AL3 6PQ t: 01727 830123 e: email@cmykuk.net www.cmykuk.net		Job: Mercer Road, Horsham	
		Title: Type H5 - Elevations 5	
		Scale: 1:100 @A3	Date: October 2024
		Drq No: 1644 / P / 20.506	Rev: