




Front Elevation

Side Elevation


Plots: 181 - As drawn
Plots: 111 & 170 - Handed

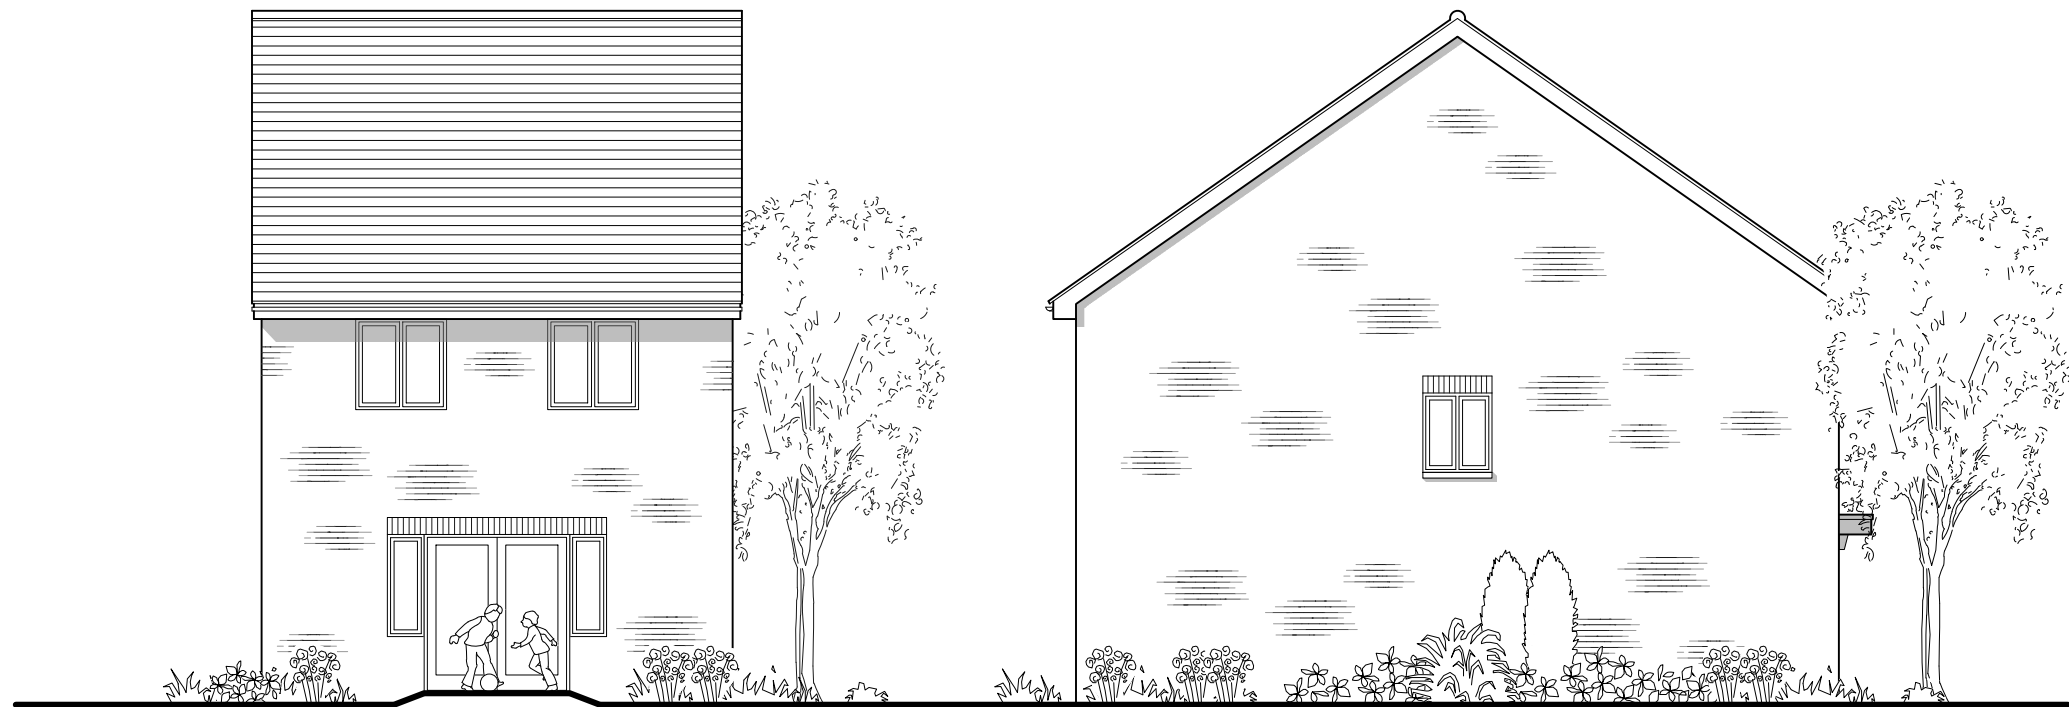

Rear Elevation

Side Elevation

Window to plots: 170, 181 only

 

COMMUNITY HUB CHARACTER AREA

 CMYK (Planning & Design) Ltd 6 The Gavel Centre, Porters Wood St Albans, Herts. AL3 6PQ t: 01727 830123 e: email@cmkuk.net www.cmykuk.net		Job: Mercer Road, Horsham	
		Title: Type H5 - Elevations 6	
		Scale: 1:100 @A3	Date: October 2024
		Drg No: 1644 / P / 20.507	Rev: