




**03 BEDROOM OPTION  
TYPICAL SECTION**  
Scale 1:100

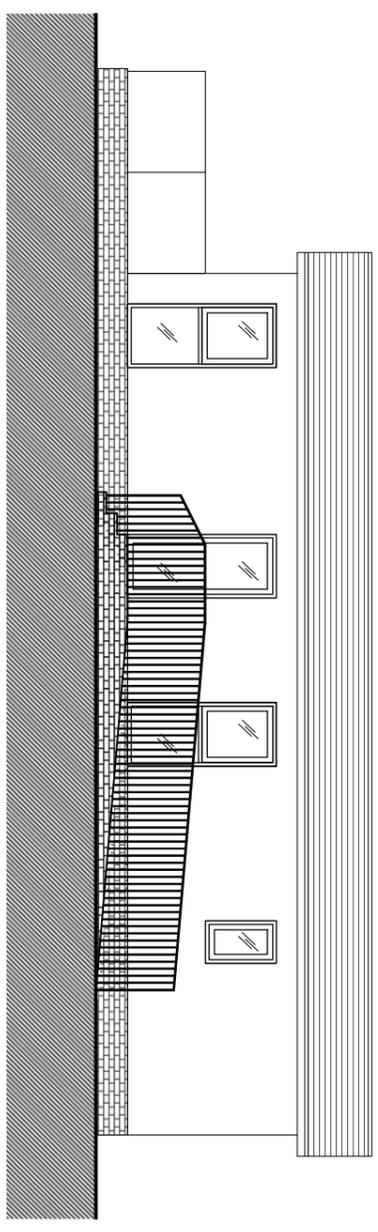

**03 BEDROOM OPTION  
ELEVATION E1**  
Scale 1:100

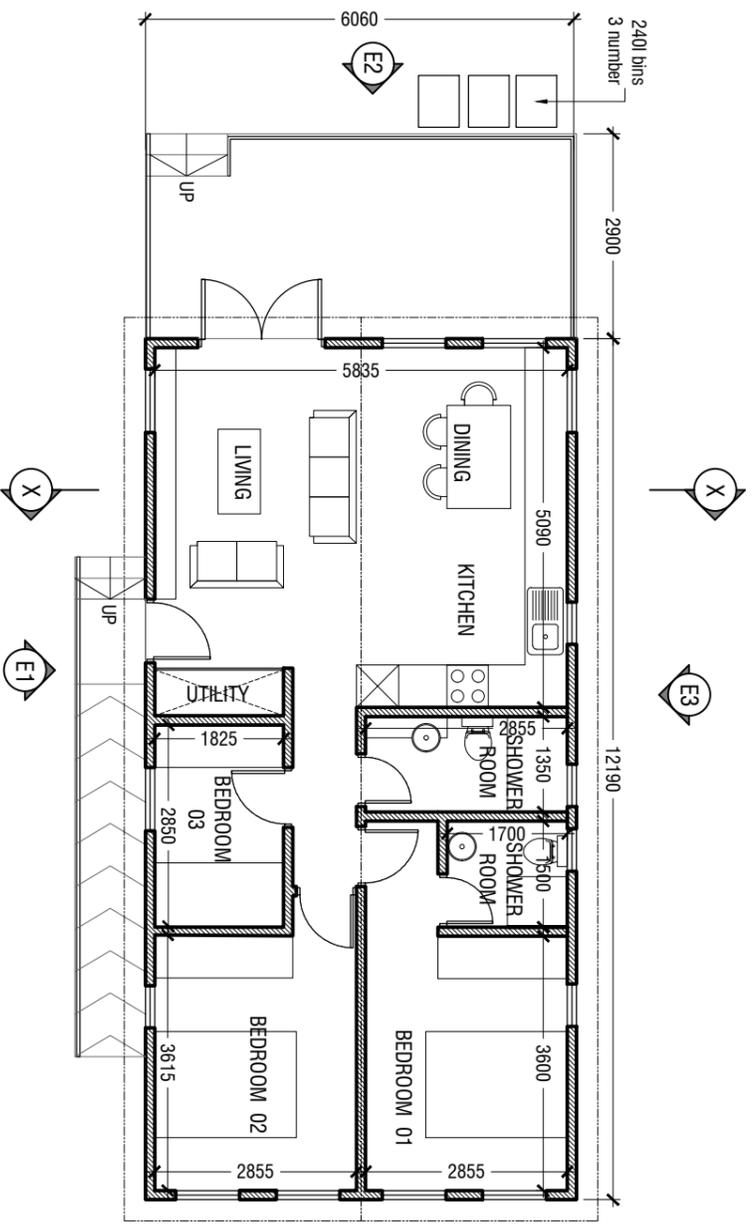

**03 BEDROOM OPTION  
GROUND FLOOR PLAN**  
Scale 1:100  
Floor Area - 70 Sqm  
Dimension of the static unit in feet - 40X20'

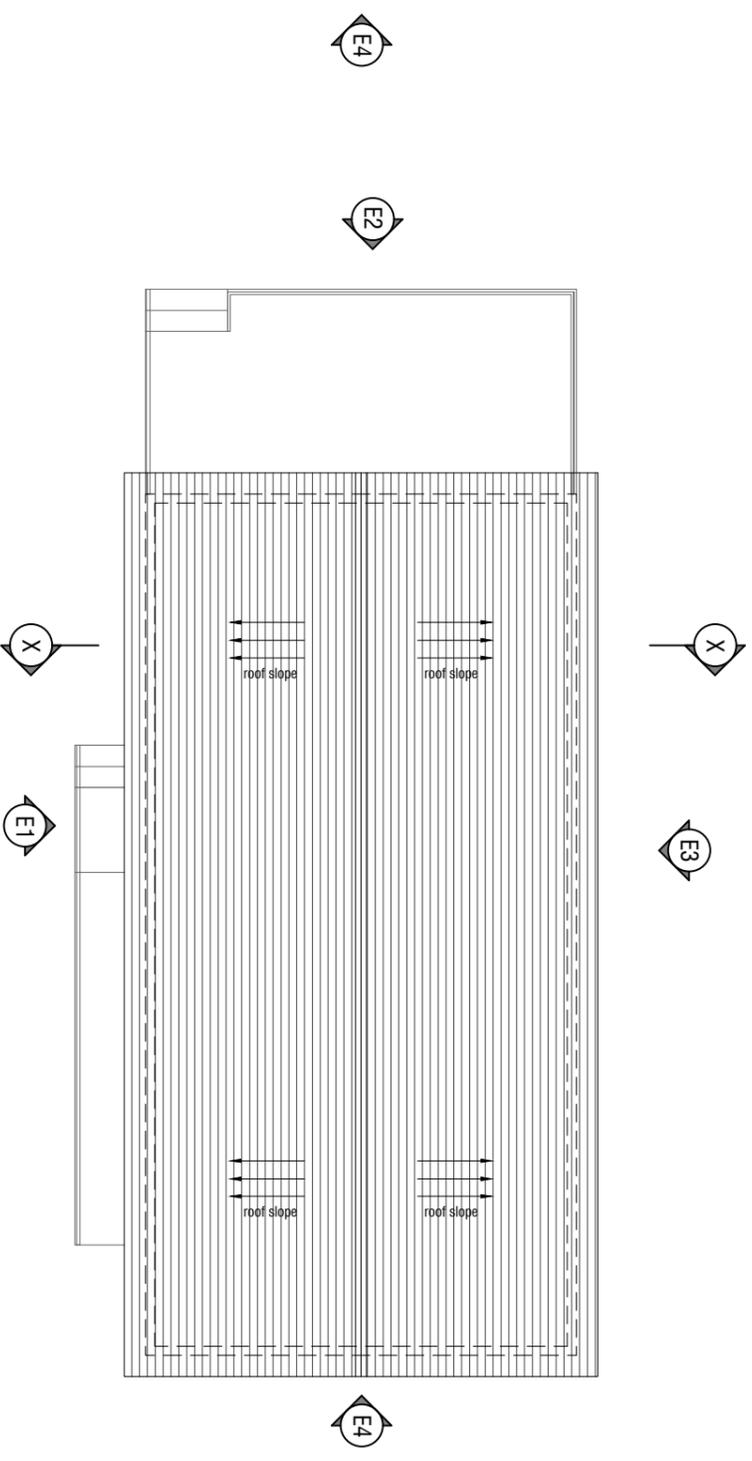

**03 BEDROOM OPTION  
ROOF PLAN**  
Scale 1:100

