




GROUND FLOOR PLAN

 


ARCHETYPE CENTRAL
ARCHITECTURAL & PLANNING SERVICES
e-mail: info@archetypecentral.co.uk
website: www.archetypecentral.co.uk

Project: BECKLEY STUD, REEDS LANE, SOUTHWATER, WEST SUSSEX
Drawing Title: EXISTING PLAN

Rev.	Scale	Date	Drawn By
	1:100 @ A3	08/25	RS
Drawing No. 685/01			

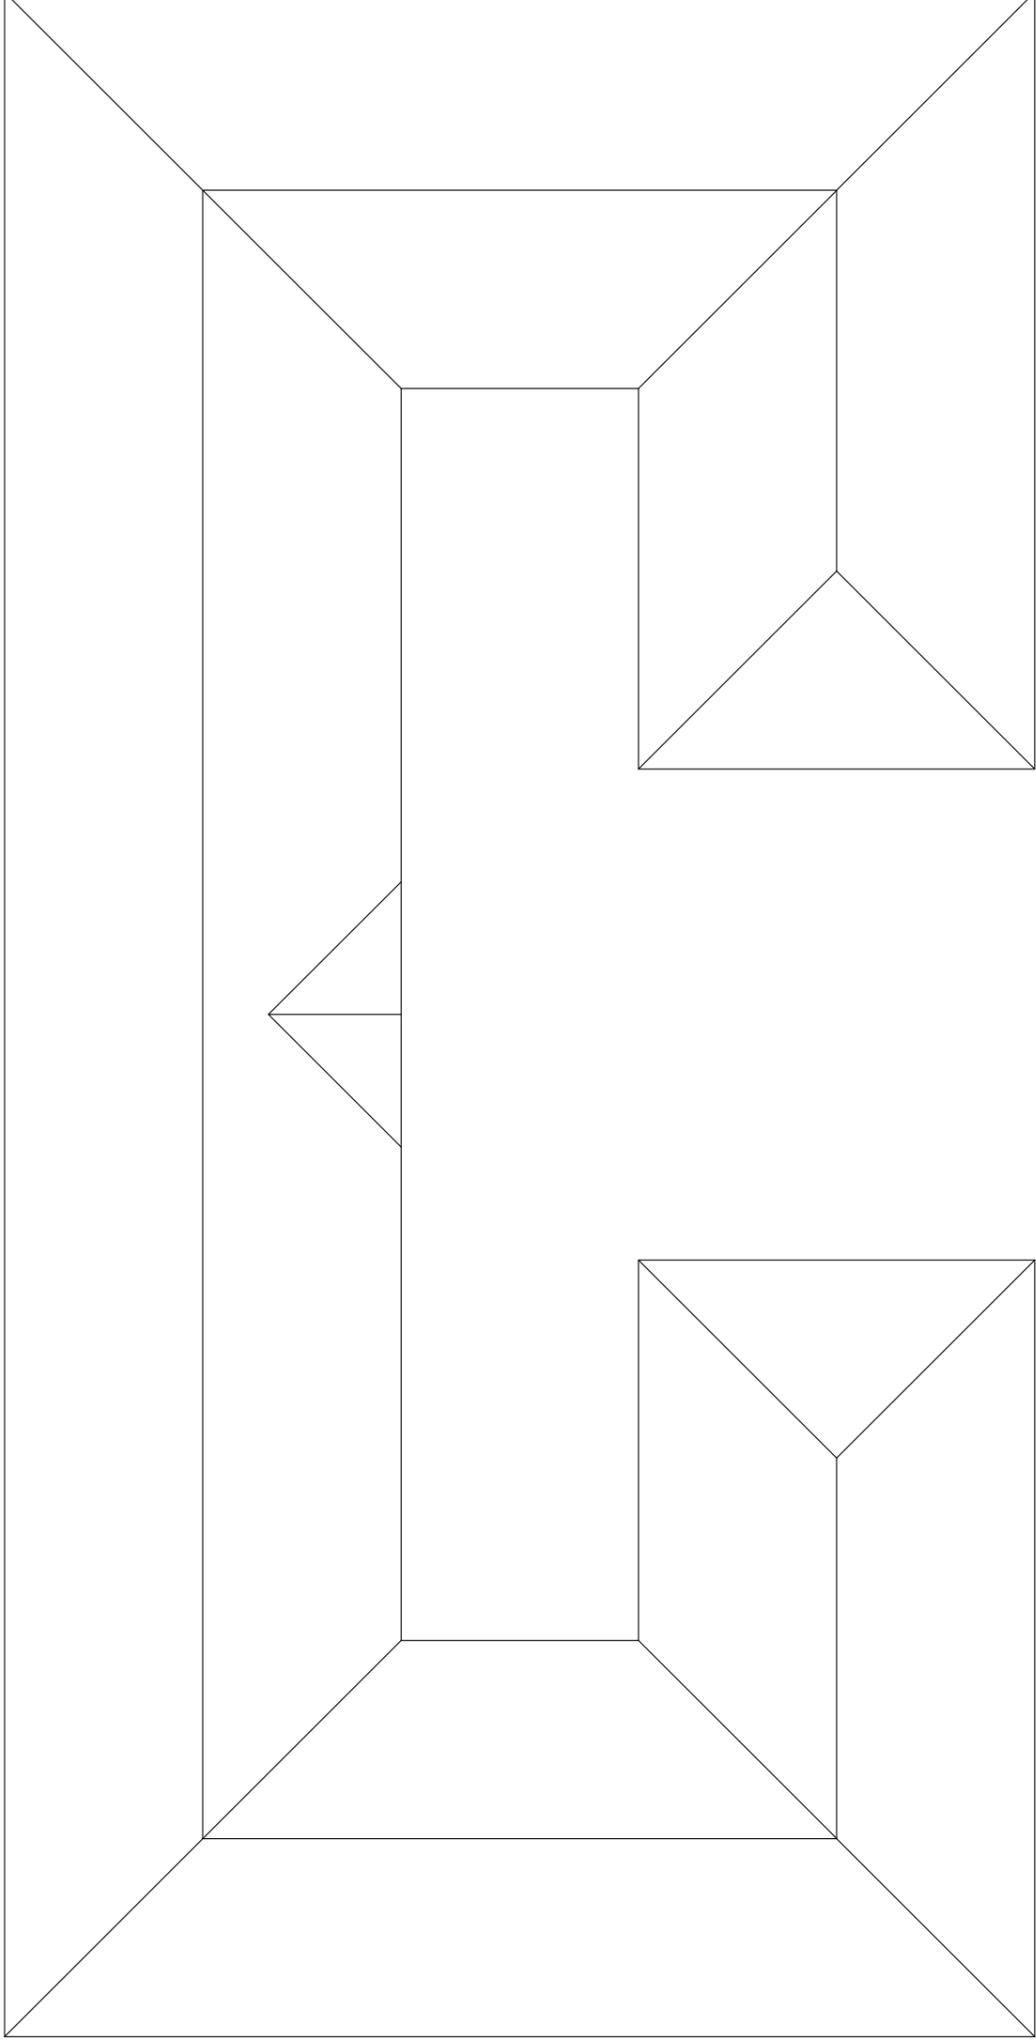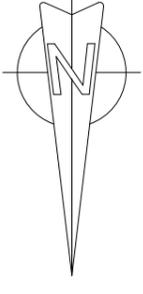


ROOF PLAN

 


ARCHETYPE CENTRAL
ARCHITECTURAL & PLANNING SERVICES
e-mail: info@archetypecentral.co.uk
website: www.archetypecentral.co.uk

Project: BECKLEY STUD, REEDS LANE, SOUTHWATER, WEST SUSSEX
Drawing Title: EXISTING ROOF PLAN


Drawing No.	685/02	Rev.		Scale	1:100 @ A3	Date	08/25	Drawn By	RS
-------------	--------	------	--	-------	------------	------	-------	----------	----

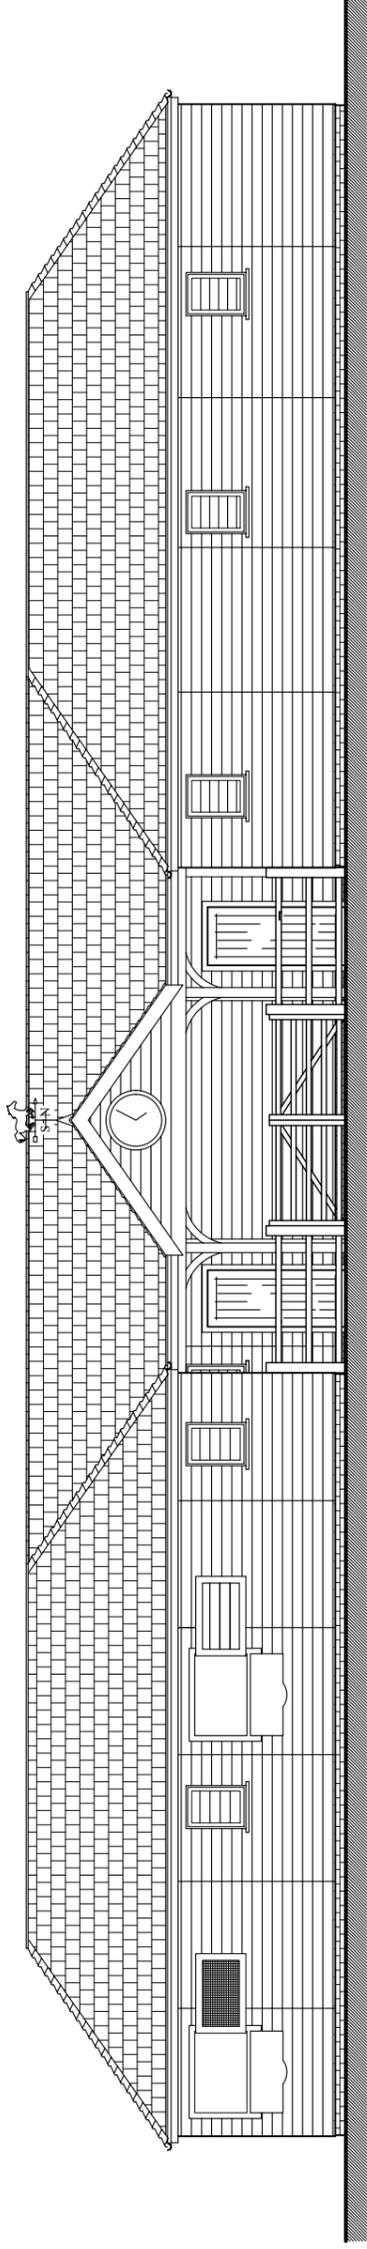


FRONT ELEVATION

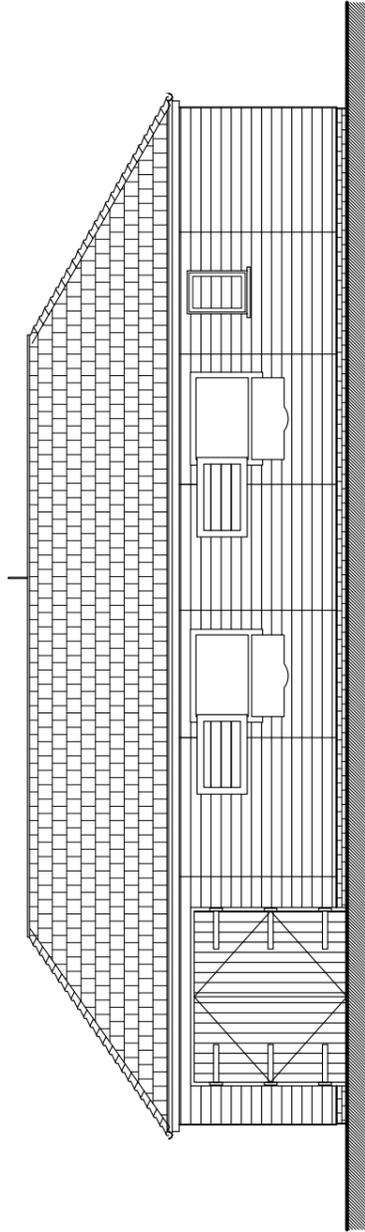

SIDE ELEVATION

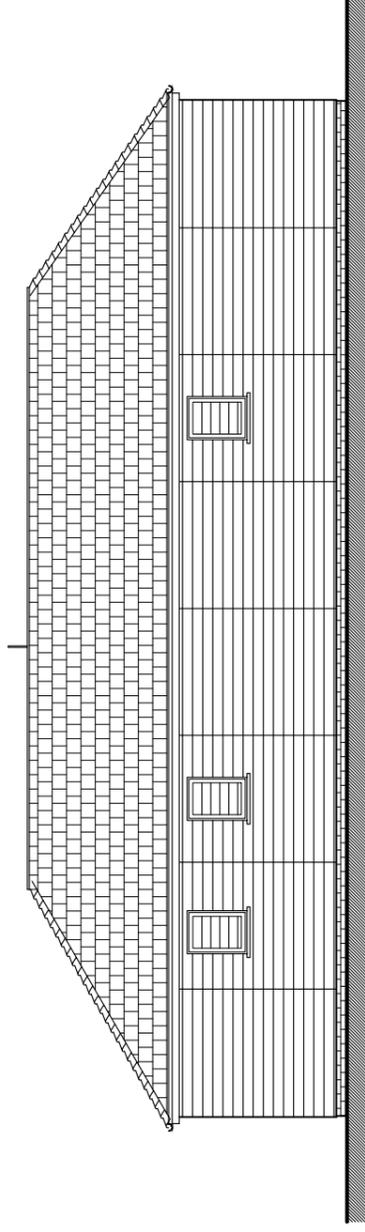

SIDE ELEVATION

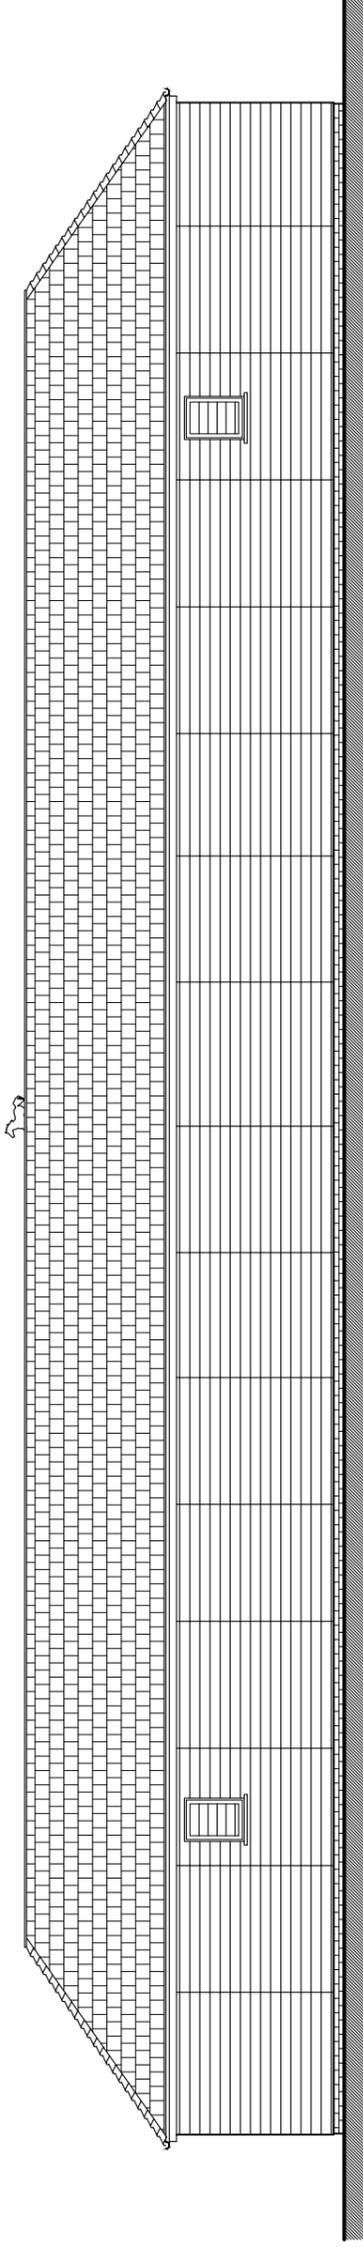

REAR ELEVATION

1:100



ARCHETYPE CENTRAL
 ARCHITECTURAL & PLANNING SERVICES
 e-mail: info@archetypecentral.co.uk
 website: www.archetypecentral.co.uk



Project: BECKLEY STUD, REEDS LANE, SOUTHWATER, WEST SUSSEX
 Drawing title: EXISTING ELEVATIONS

Drawing No: 685703

Scale: 1:100 @ A3

Date: 08/25

Drawn by: RS

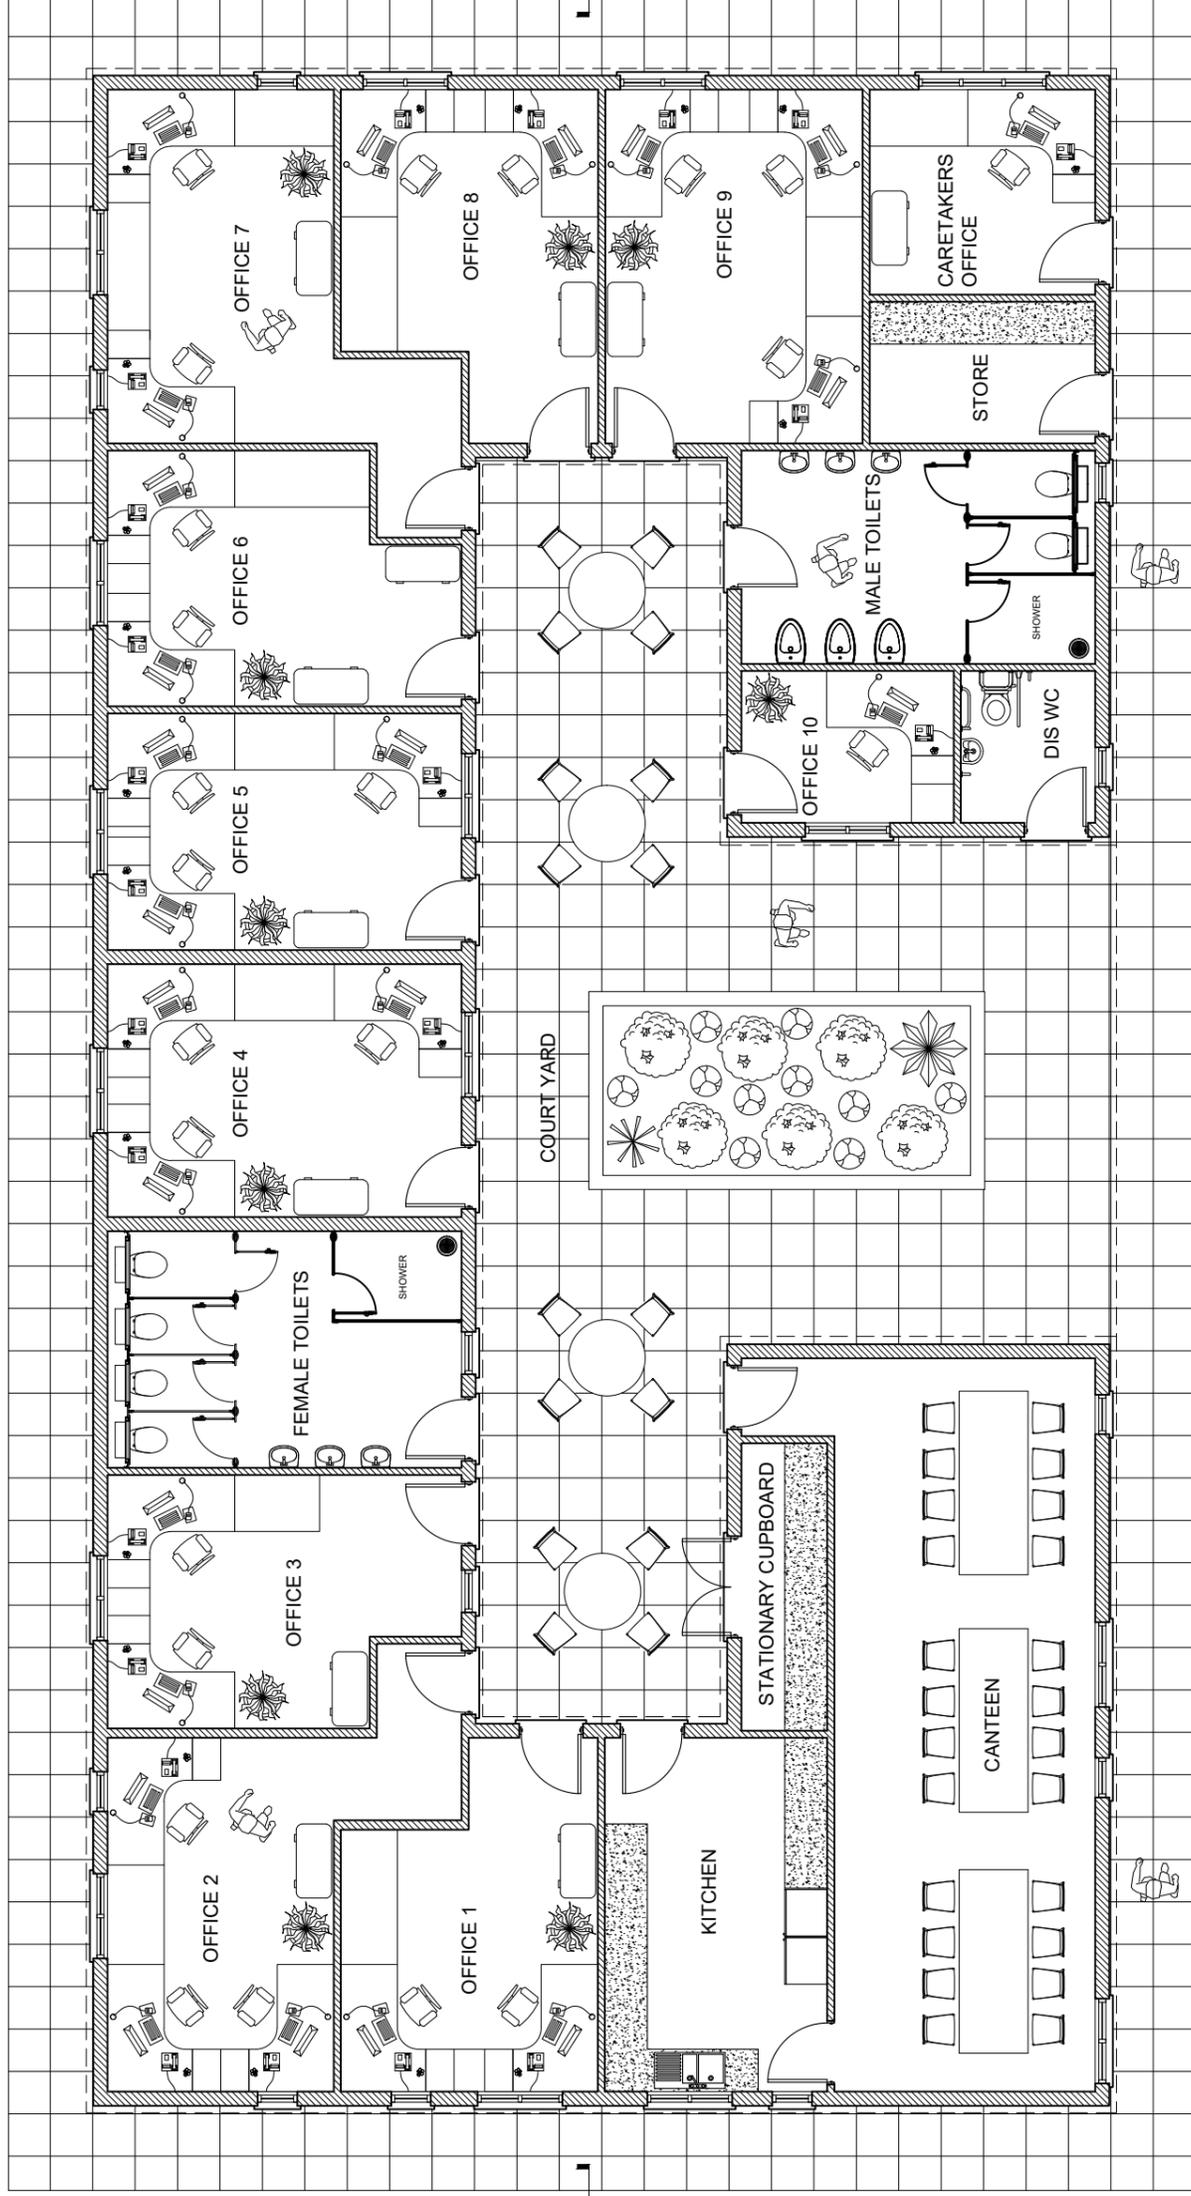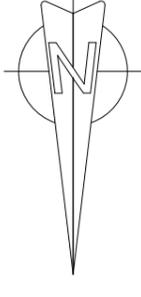

GROUND FLOOR PLAN

REV A 21.09.25: REVISED AT CLIENT REQUEST





ARCHETYPE CENTRAL
ARCHITECTURAL & PLANNING SERVICES
e-mail: info@archetypecentral.co.uk
website: www.archetypecentral.co.uk

Project: BECKLEY STUD, REEDS LANE, SOUTHWATER, WEST SUSSEX
Drawing title: PROPOSED PLAN


Scale: 1:100 @ A3
Drawing No: 685/04



Rev: A
Scale: 1:100 @ A3
Drawn By: RS

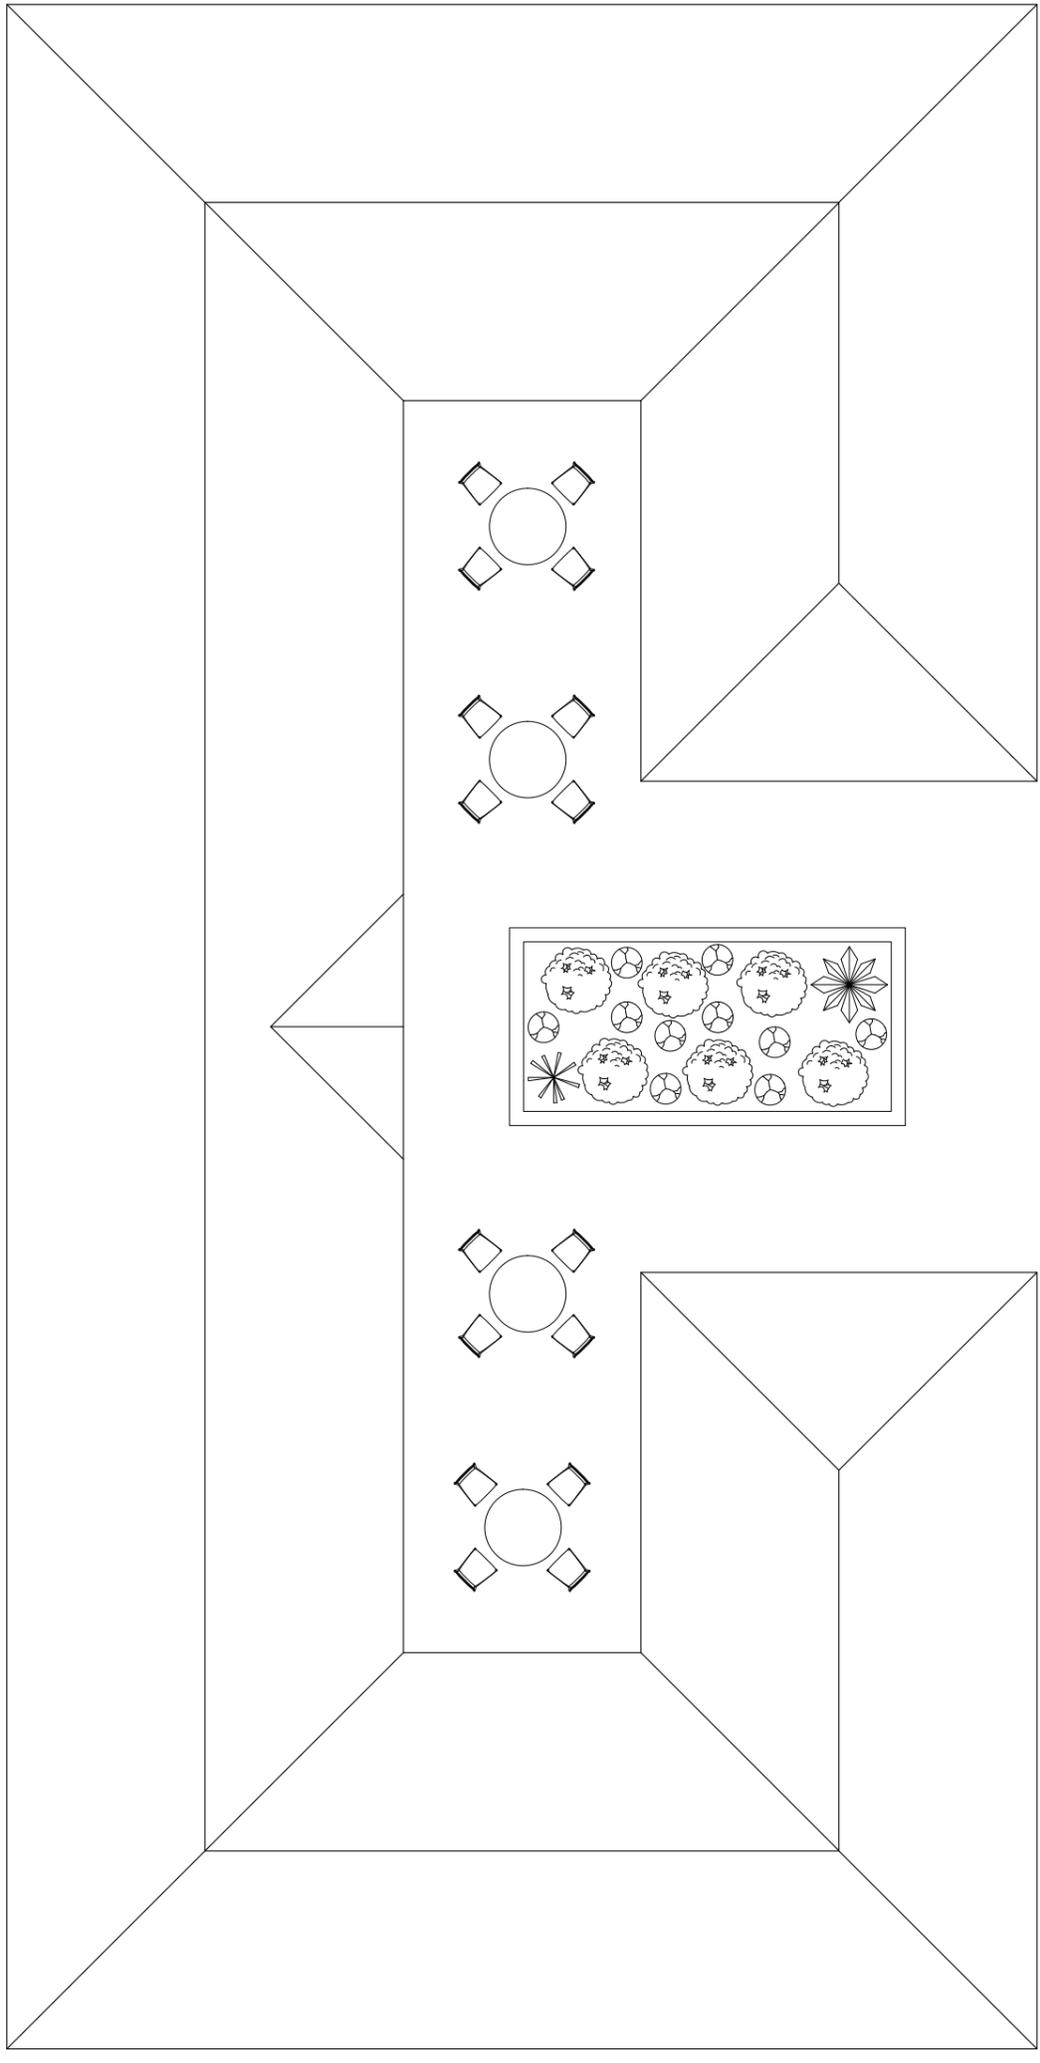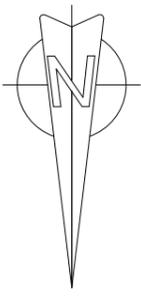

ROOF PLAN

 


REV A 21.09.25: REVISED AT CLIENT REQUEST




ARCHETYPE CENTRAL
ARCHITECTURAL & PLANNING SERVICES
e-mail: info@archetypecentral.co.uk
website: www.archetypecentral.co.uk

Project: BECKLEY STUD, REEDS LANE, SOUTHWATER, WEST SUSSEX
Drawing Title: PROPOSED ROOF PLAN


Drawing No: 665/05
Rev: A
Scale: 1:100 @ A3
Date: 08/25
Drawn By: RS

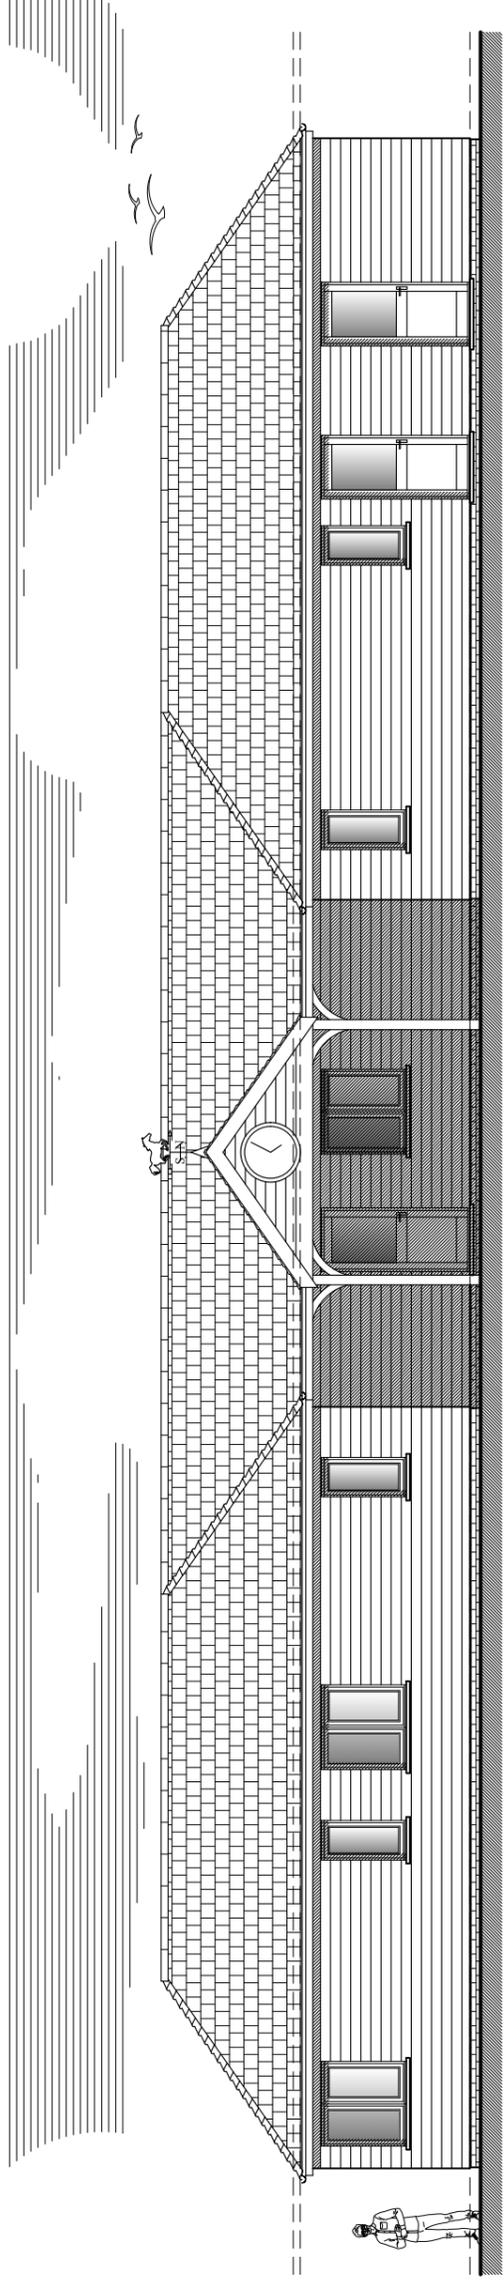

FRONT ELEVATION

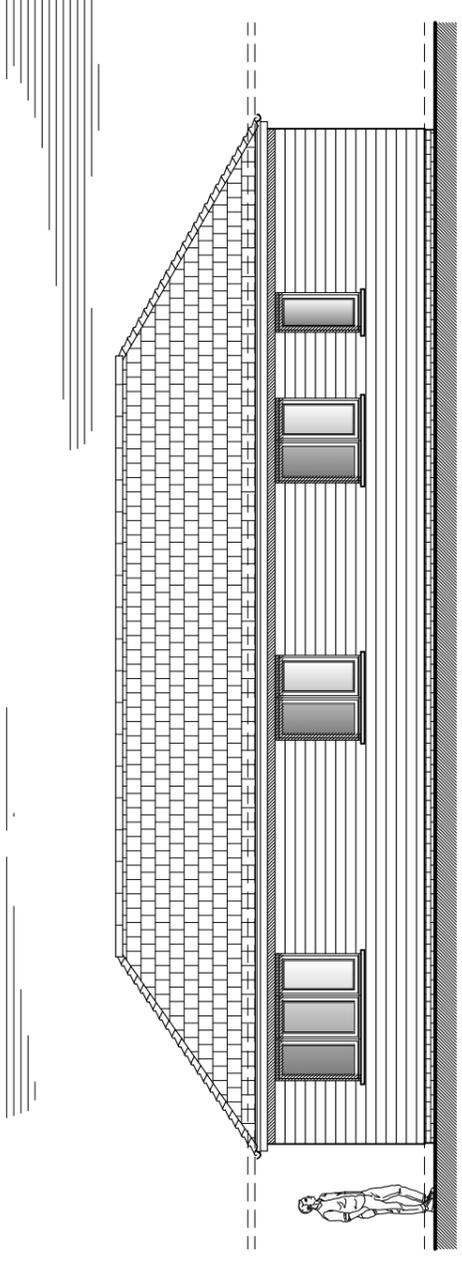


SIDE ELEVATION

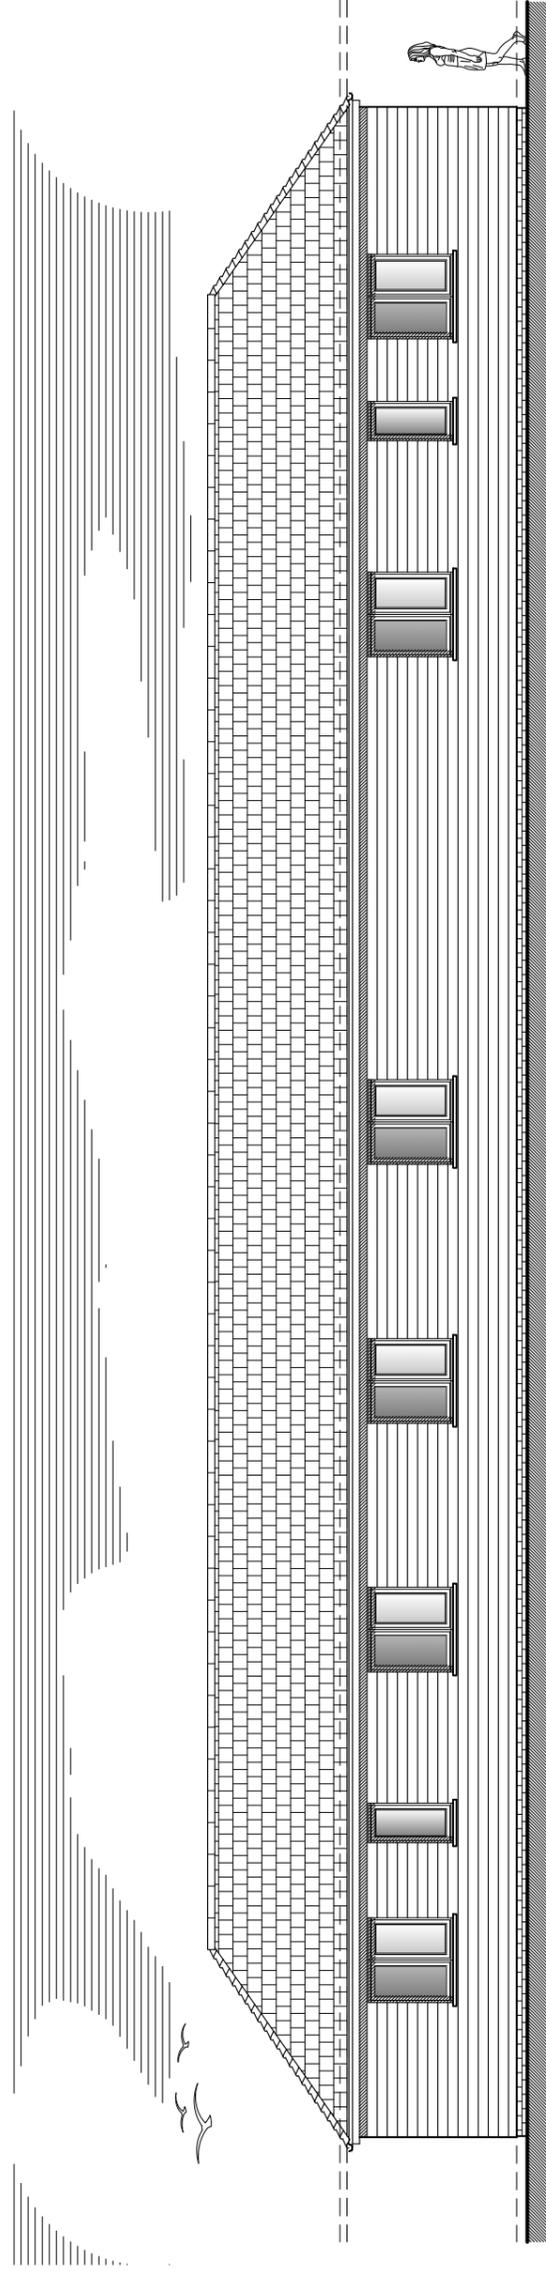

REAR ELEVATION

PROPOSED EXTERNAL FINISHES
 EXTERNAL WALLS TO TIMBER WEATHER BOARDING. ALL LEADWORK FLASHINGS,
 SOAKERS, ABUTMENT FLASHINGS, CAVITY TRAYS AND VALLEYS TO BE FORMED IN
 CODE 4/5 LEADWORK, TREATED WITH PATINATION OILS. WINDOWS/DOORS TO BE
 PURPOSE - MADE UPVC CASEMENT WINDOWS , DOUBLE GLAZED UNITS. RAINWATER
 GOODS TO BE BLACK COLOUR U.P.V.C. ROUND DOWNPIPES.

 


REV B 13.11.25: DRAWING ADDED
 REV A 21.09.25: REVISED AT CLIENT REQUEST




ARCHETYPE CENTRAL
 ARCHITECTURAL & PLANNING SERVICES
 e-mail: info@archetypecentral.co.uk
 website: www.archetypecentral.co.uk

Project: BECKLEY STUD, REEDS LANE, SOUTHWATER, WEST SUSSEX
 Drawing title: PROPOSED ELEVATIONS

Drawing No:	685/06	Scale:	1:100 @ A3	Date:	08/25	Drawn By:	RS
Sheet:	B						

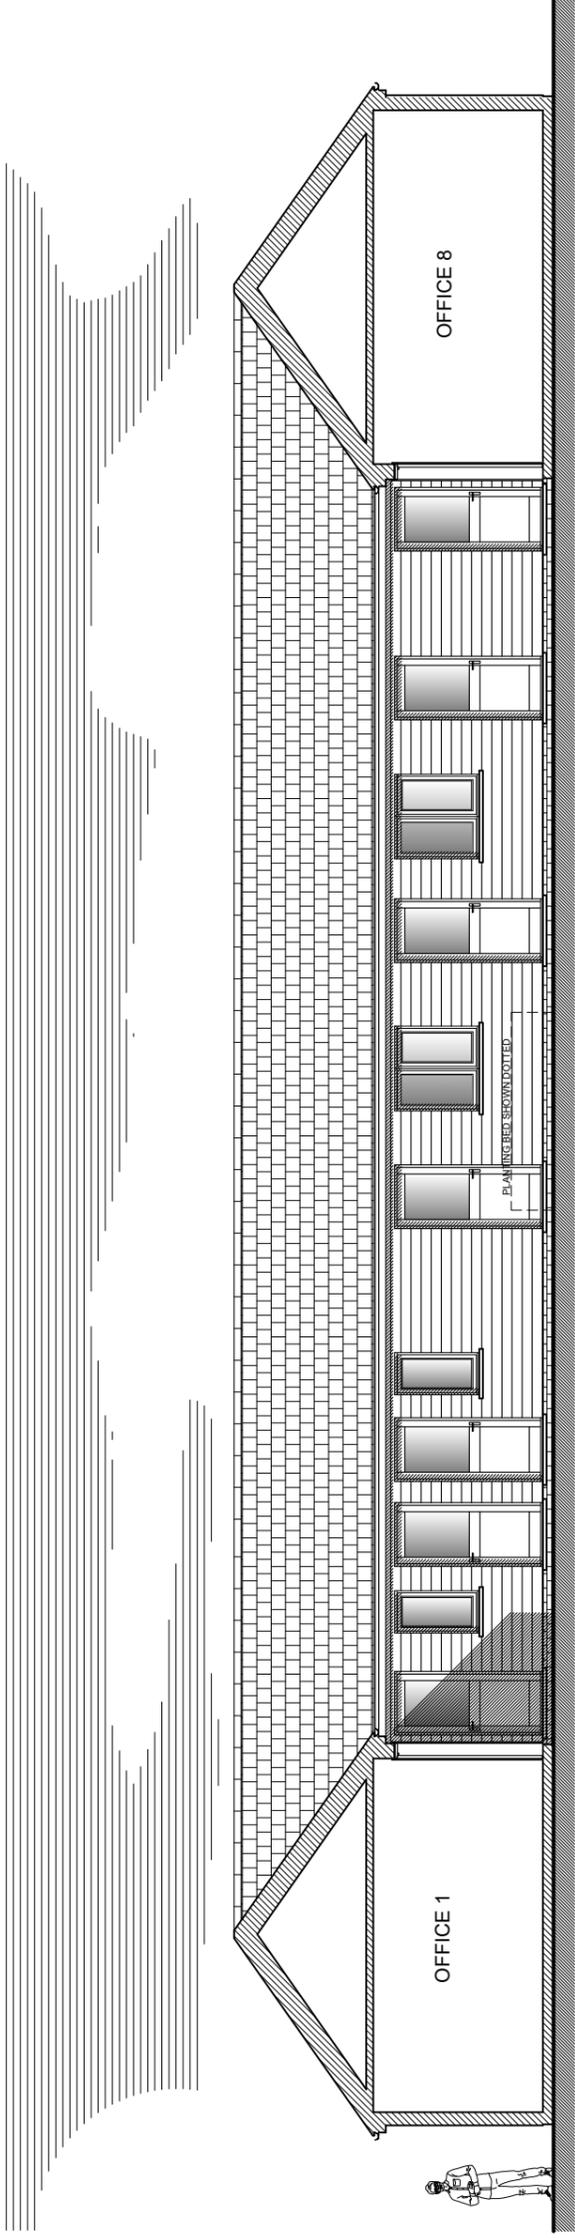


SECTIONAL ELEVATION A

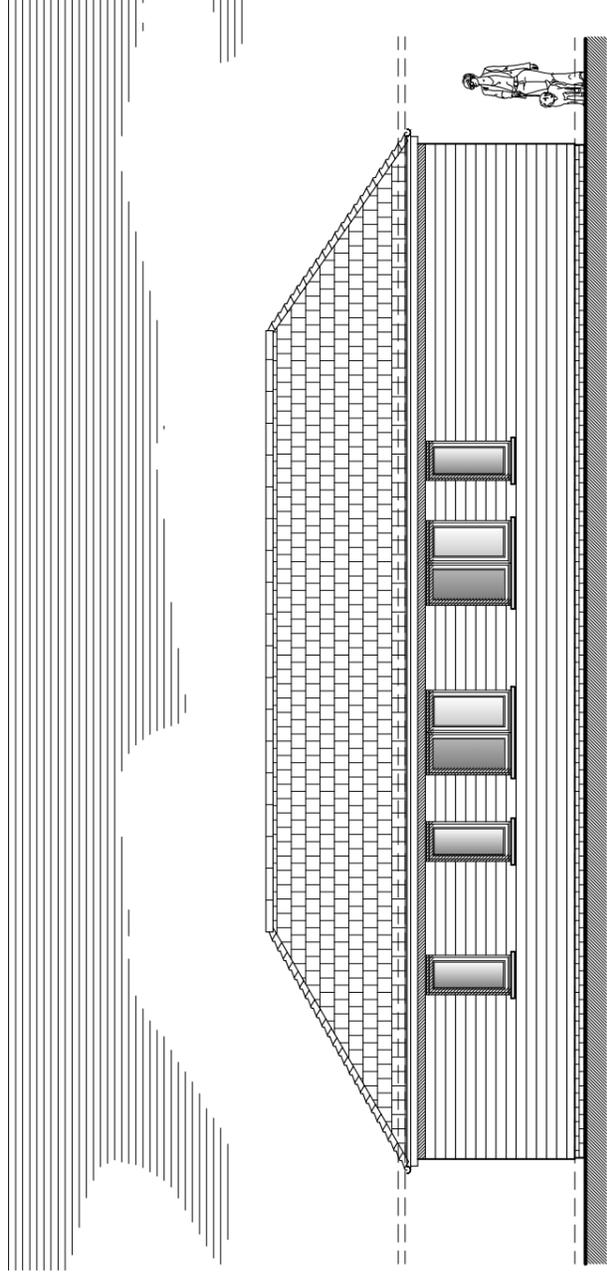

SIDE ELEVATION

PROPOSED EXTERNAL FINISHES
 EXTERNAL WALLS TO TIMBER WEATHER BOARDING. ALL LEADWORK FLASHINGS,
 SOAKERS, ABUTMENT FLASHINGS, CAVITY TRAYS AND VALLEYS TO BE FORMED IN
 CODE 4/5 LEADWORK, TREATED WITH PATINATION OILS. WINDOWS/DOORS TO BE
 PURPOSE - MADE UPVC CASEMENT WINDOWS , DOUBLE GLAZED UNITS. RAINWATER
 GOODS TO BE BLACK COLOUR U.P.V.C. ROUND DOWNPIPES.

 

REV A 14.11.25: SKIAGRAPHY ADDED



ARCHETYPE CENTRAL
 ARCHITECTURAL & PLANNING SERVICES
 e-mail: info@archetypecentral.co.uk
 website: www.archetypecentral.co.uk

Project: BECKLEY STUD, REEDS LANE, SOUTHWATER, WEST SUSSEX
 Drawing title: PROPOSED ELEVATIONS

Drawing No:	665/07	Rev:	A	Scale:	1:100 @ A3	Drawn By:	RS
-------------	--------	------	---	--------	------------	-----------	----