



FRONT ELEVATION

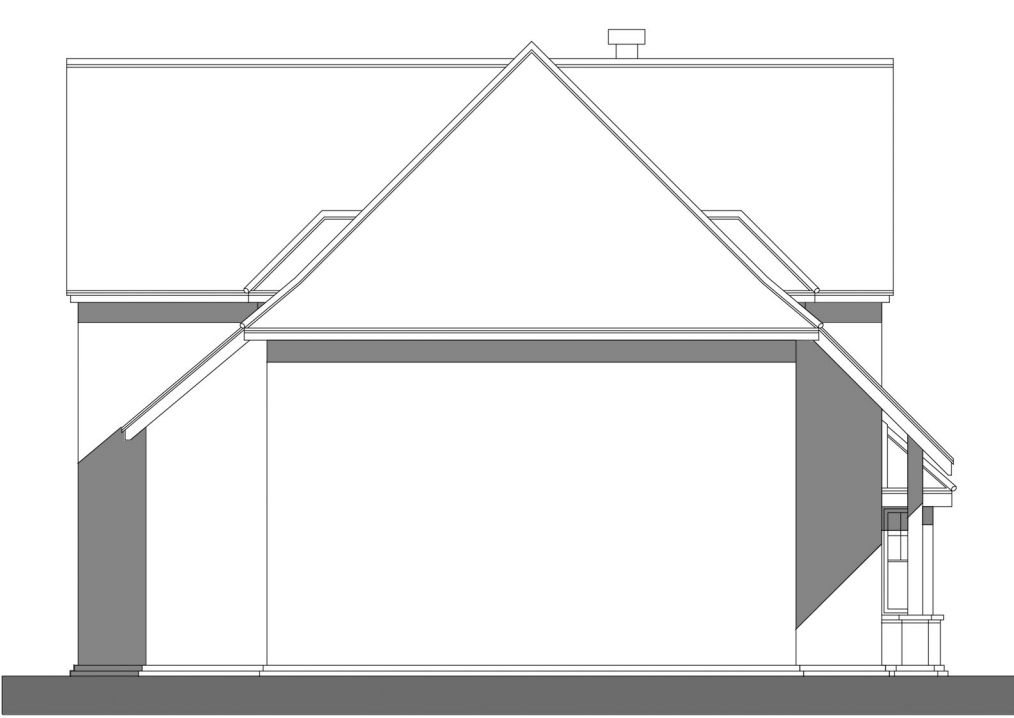

SIDE ELEVATION

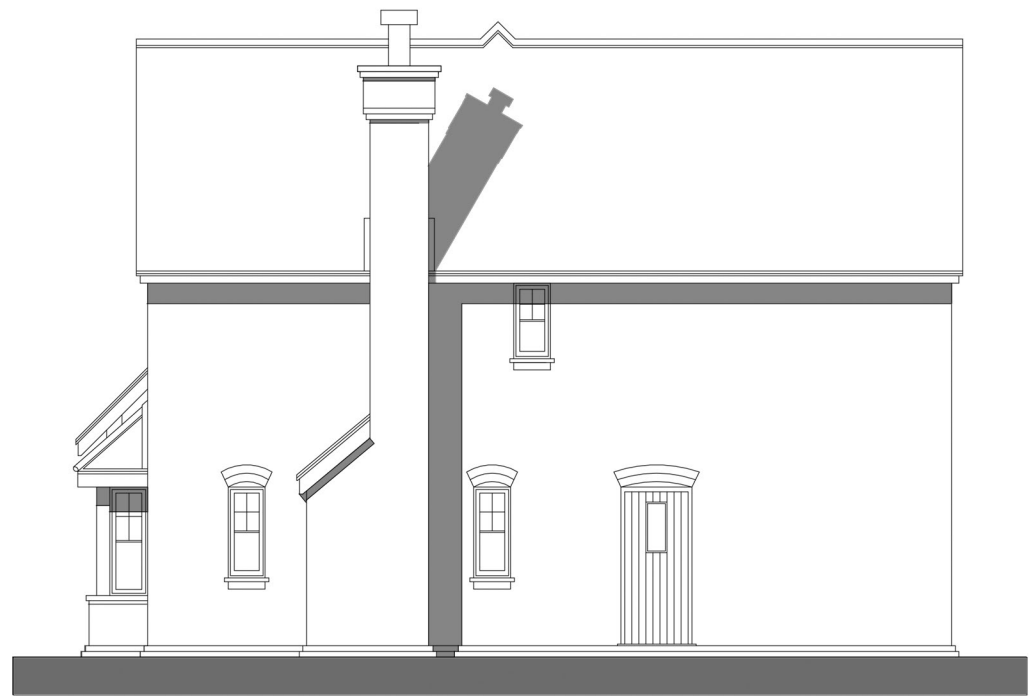

SIDE ELEVATION



REAR ELEVATION

Fairfax

FAIRFAX AQUISITIONS LTD

project:

Development at:

CHURCH FARM,
CHURCH FARM WALK ,
UPPER BEEDING

title:

PLOT 1 ELEVATIONS

date: Dec 25

scale: 1 : 100 @ A2

drawing number:

2517/PL.06

Rev.

Paul Hewett R.I.B.A.

CHARTERED ARCHITECT

Paul Hewett BA(Hons) DipArch(Hons) R.I.B.A.
CHARTERED ARCHITECT
51 Foxdale Drive : Angmering : West Sussex
BN16 4HF
Tel: 01903 778701
email: hewett439@btinternet.com

Copyright: Paul Hewett RIBA Chartered Architect - All Rights Reserved