




FRONT ELEVATION

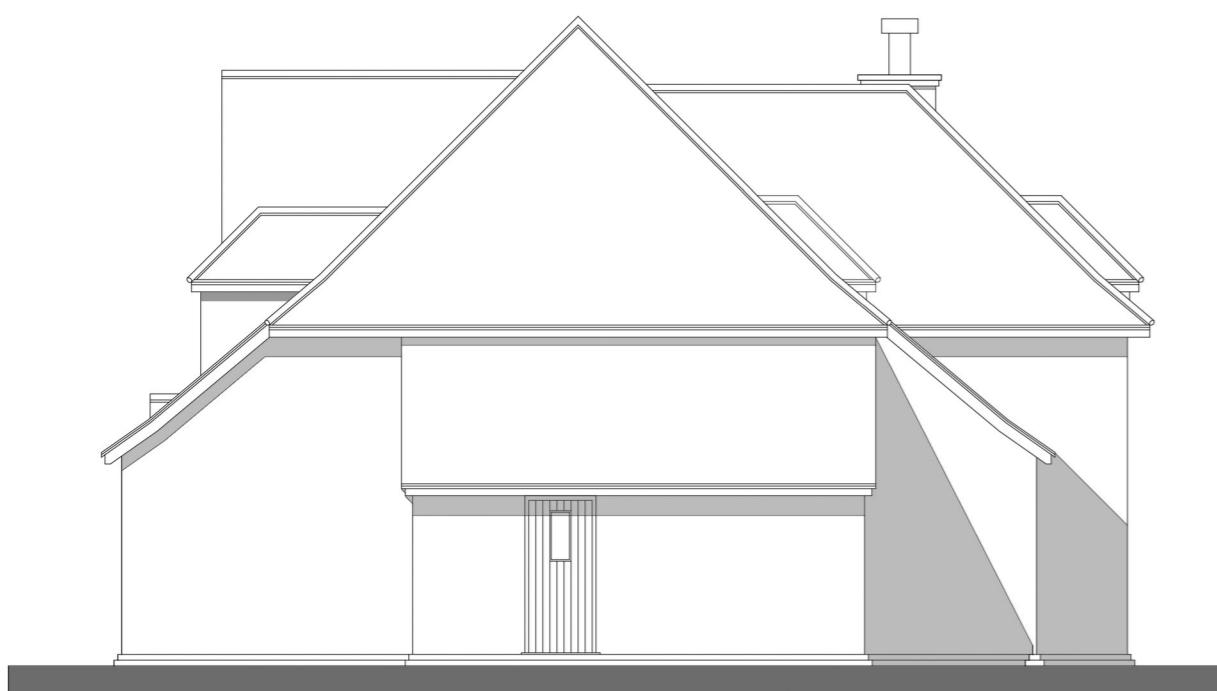

SIDE ELEVATION



SIDE ELEVATION



REAR ELEVATION

Fairfax

FAIRFAX AQUISITIONS LTD

project:

Development at:

CHURCH FARM,
CHURCH FARM WALK,
UPPER BEEDING

title:

PLOT 2 ELEVATIONS

date: Dec '25 scale: 1 : 100 @ A2

drawing number:	2517/PL.08	Rev.
-----------------	------------	------

Paul Hewett R.I.B.A.

Paul Hewett BA(Hons) DipArch(Hons) R.I.B.A.
CHARTERED ARCHITECT
51 Foxdale Drive : Angmering : West Sussex
BN16 4HF
Tel: 01903 778701
email: hewett439@btinternet.com

CHARTERED ARCHITECT

Copyright: Paul Hewett RIBA Chartered Architect - All Rights Reserved