




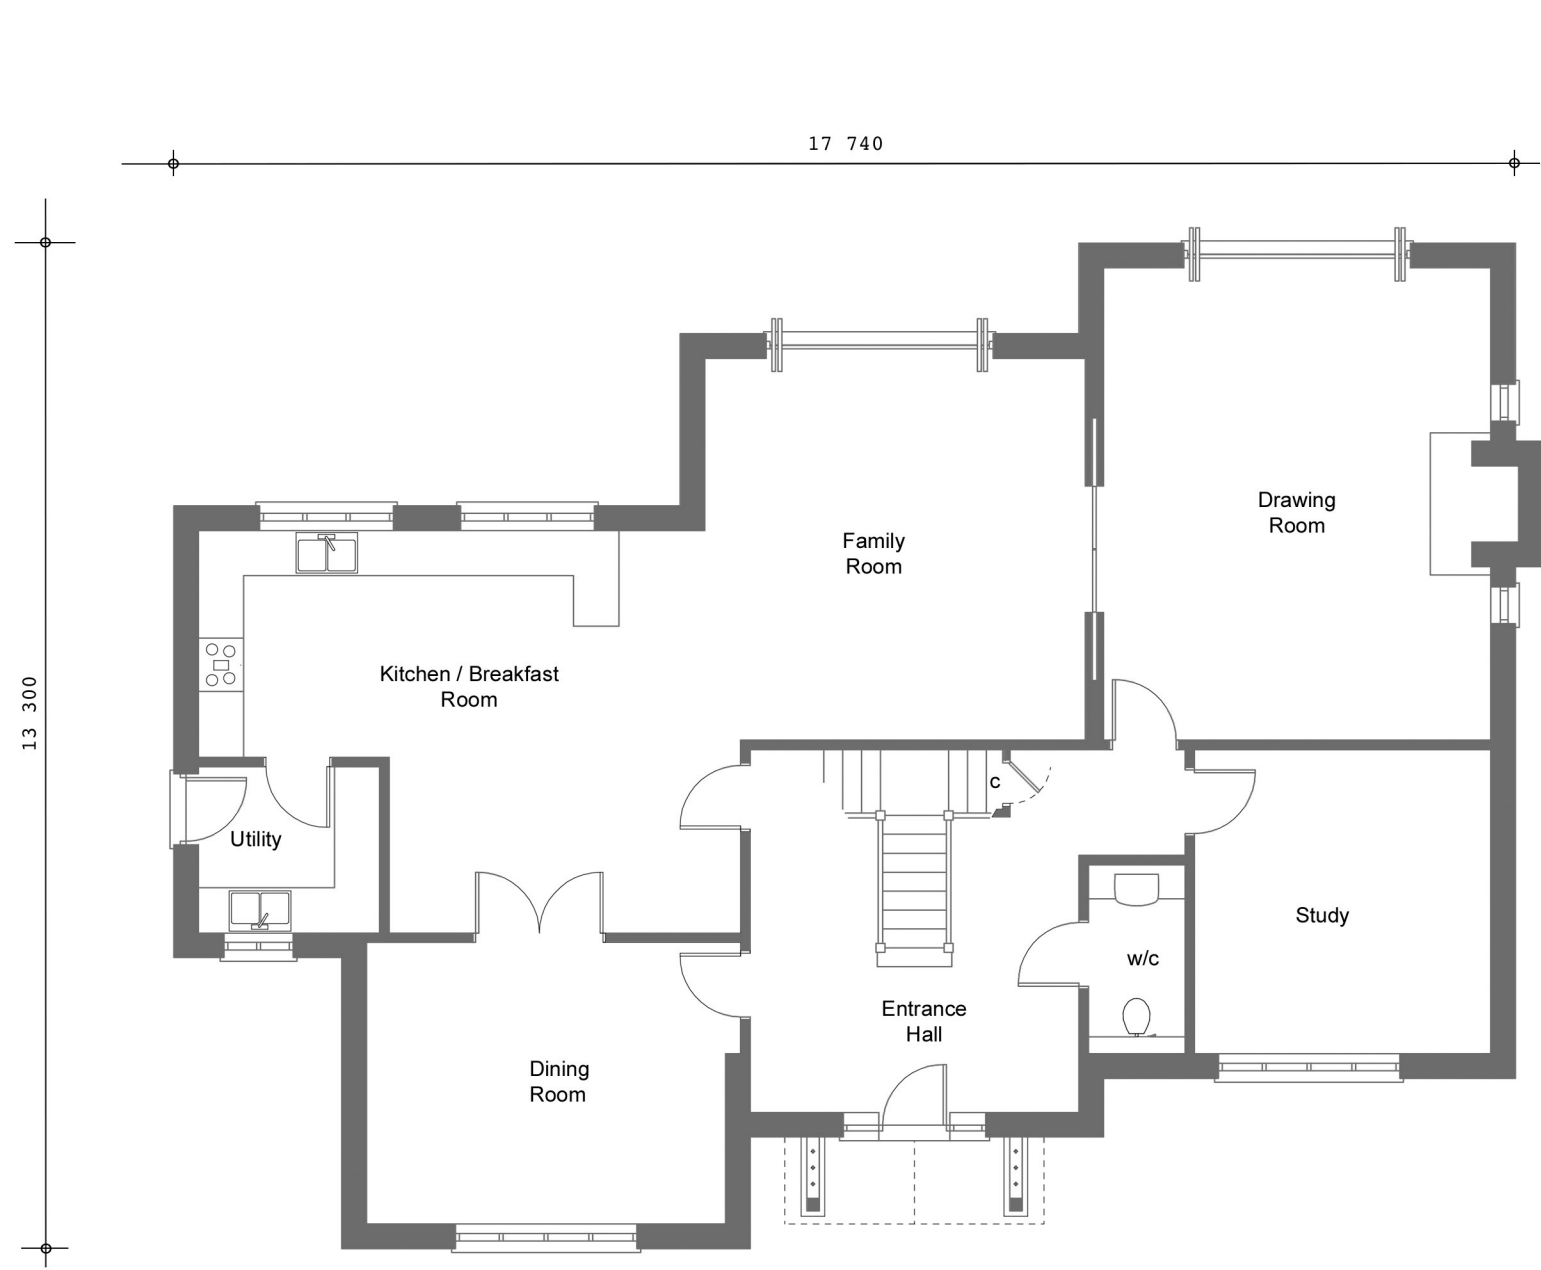

GROUND FLOOR PLAN

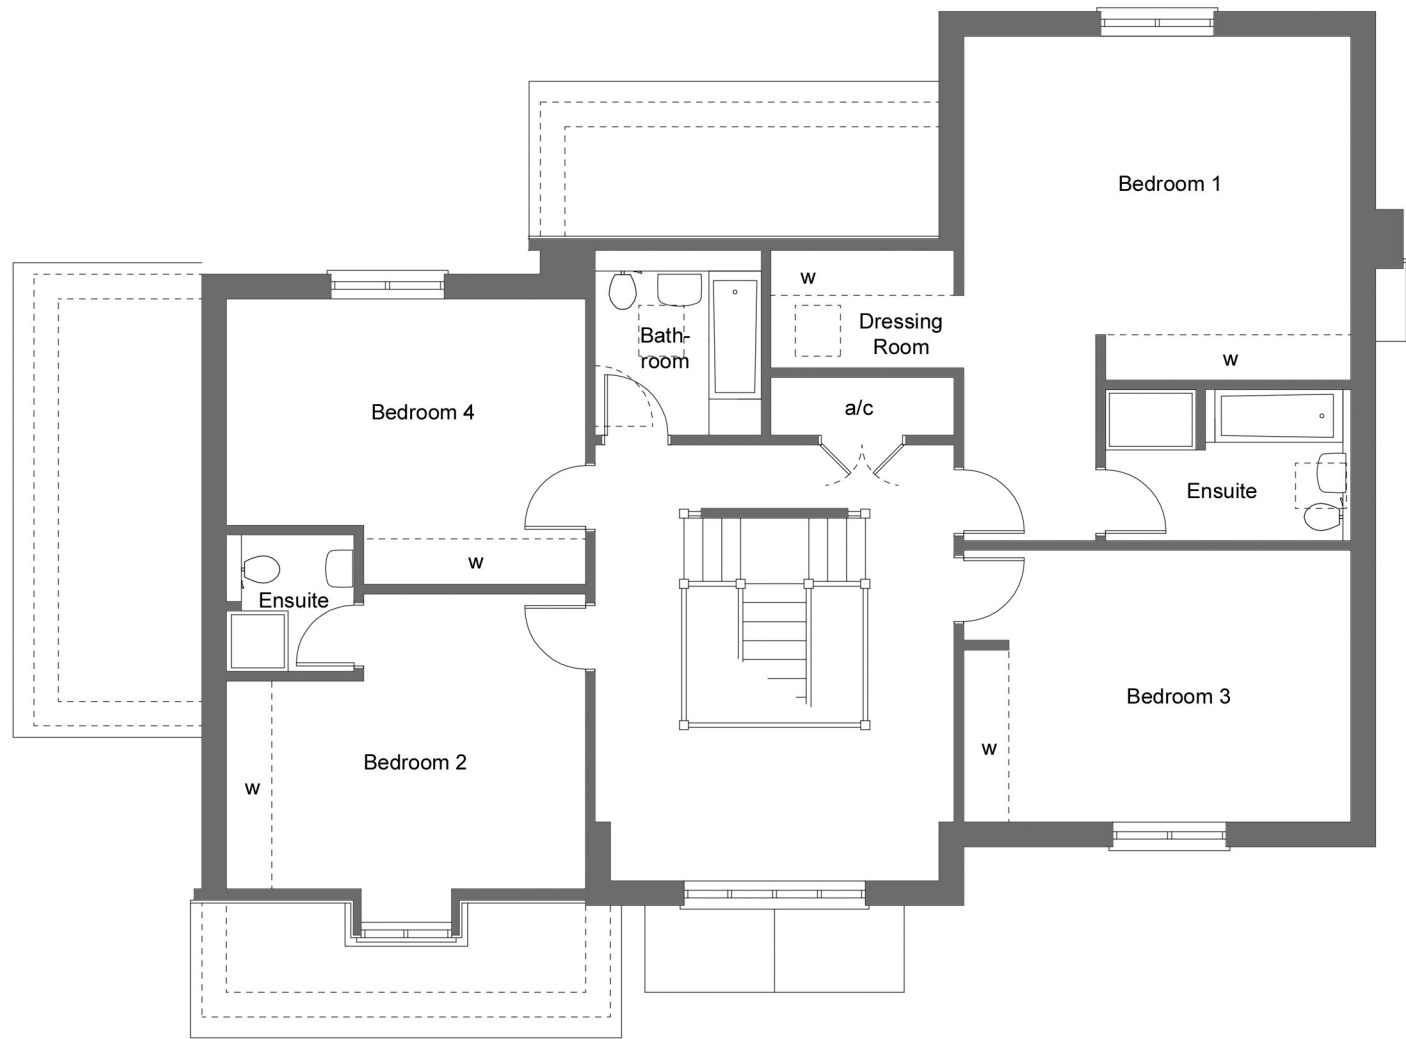

FIRST FLOOR PLAN

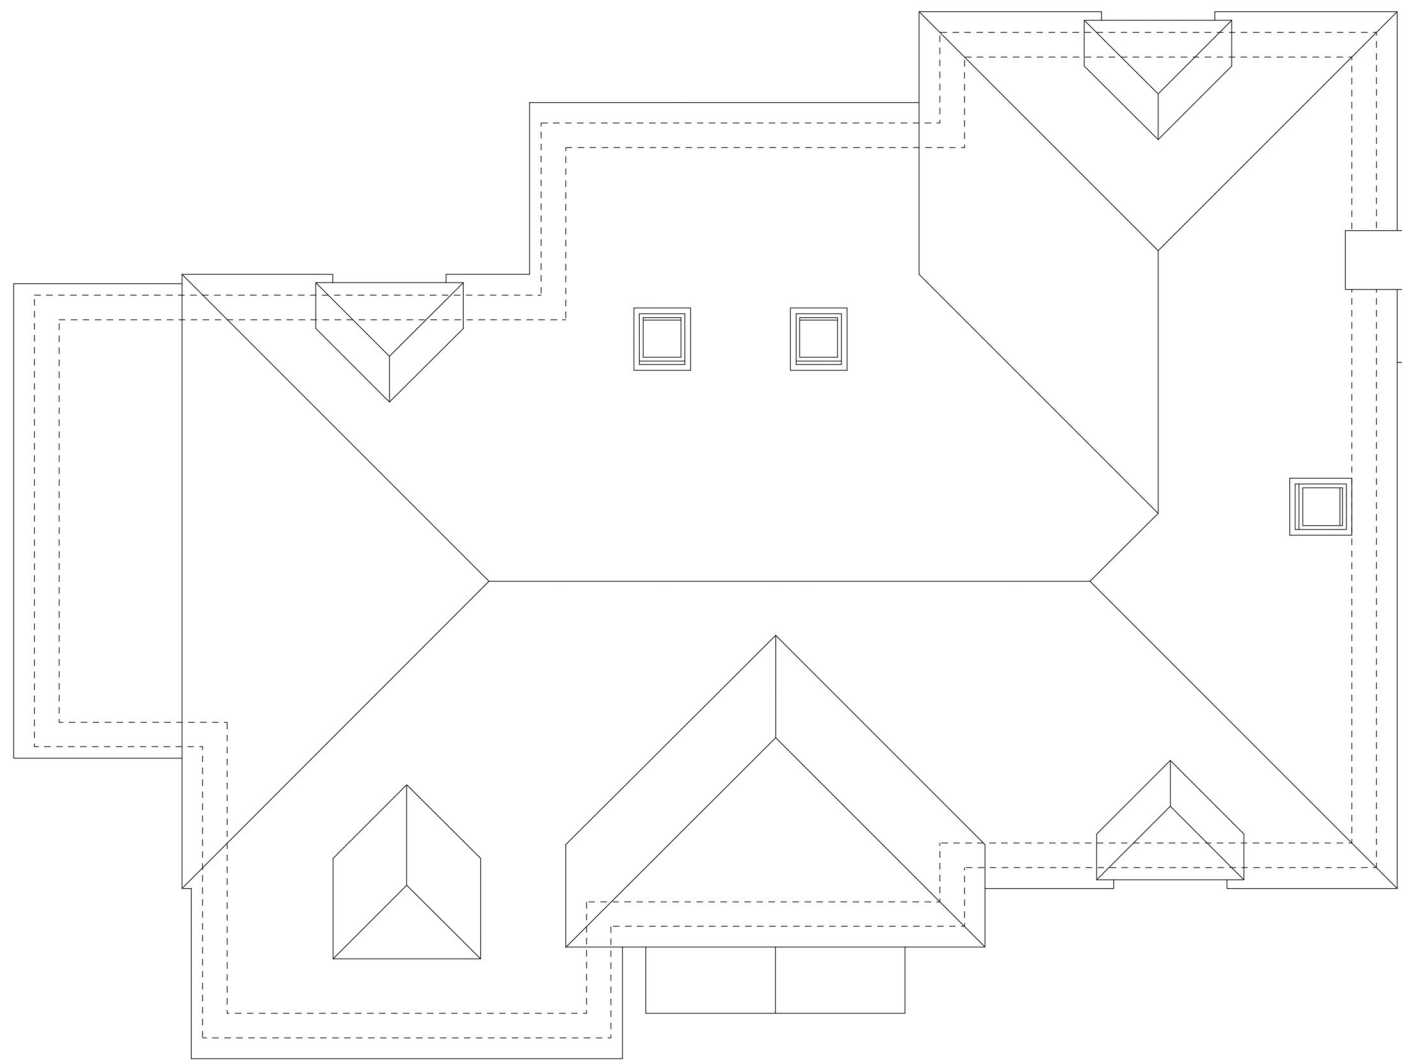

ROOF PLAN

Fairfax

project:	
Development at:	
CHURCH FARM CHURCH FARM WALK UPPER BEEDING	
title:	
PLOT 3 FLOOR PLANS	
date:	scale:
Dec '25	1 : 100 @ A2
drawing number:	Rev.
2517/PL.09	

Paul Hewett R.I.B.A.
CHARTERED ARCHITECT

Paul Hewett BA(Hons) DipArch(Hons) R.I.B.A.
CHARTERED ARCHITECT
51 Foxdale Drive : Angmering : West Sussex
BN16 4HF
Tel: 01903 778701
email: hewett439@btinternet.com