



GROUND FLOOR PLAN

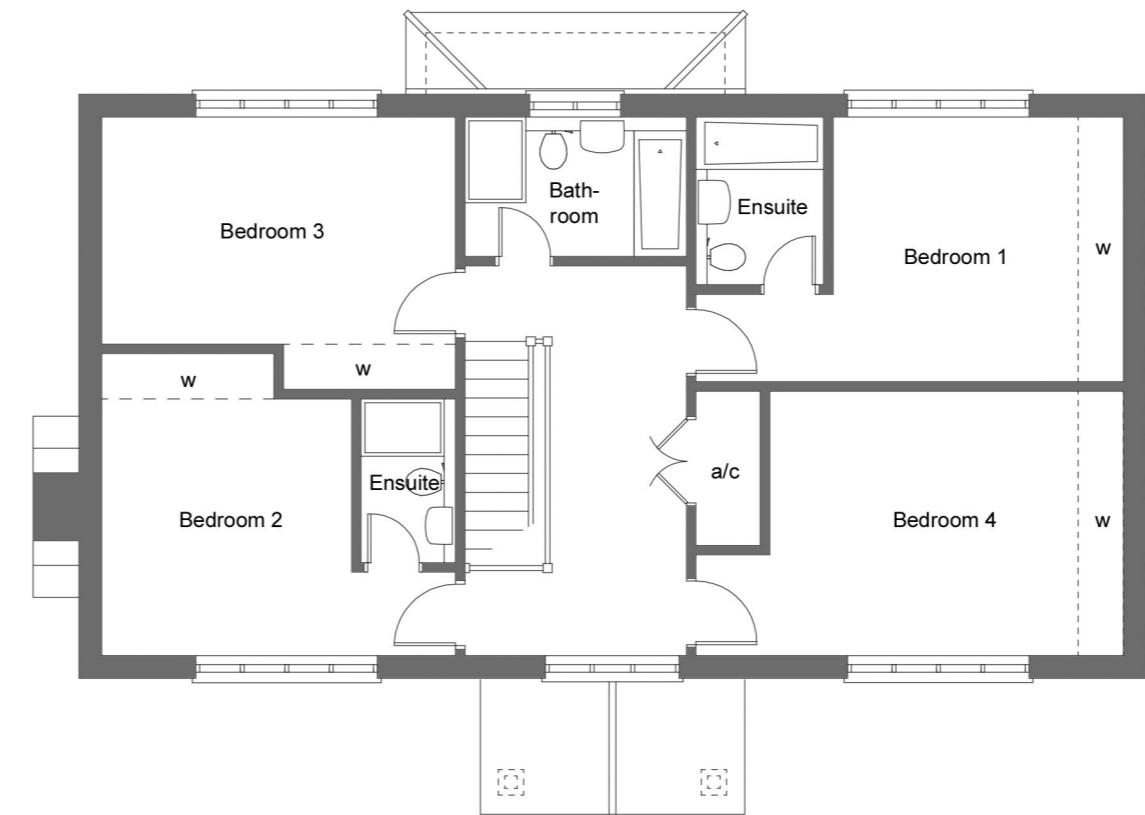

FIRST FLOOR PLAN

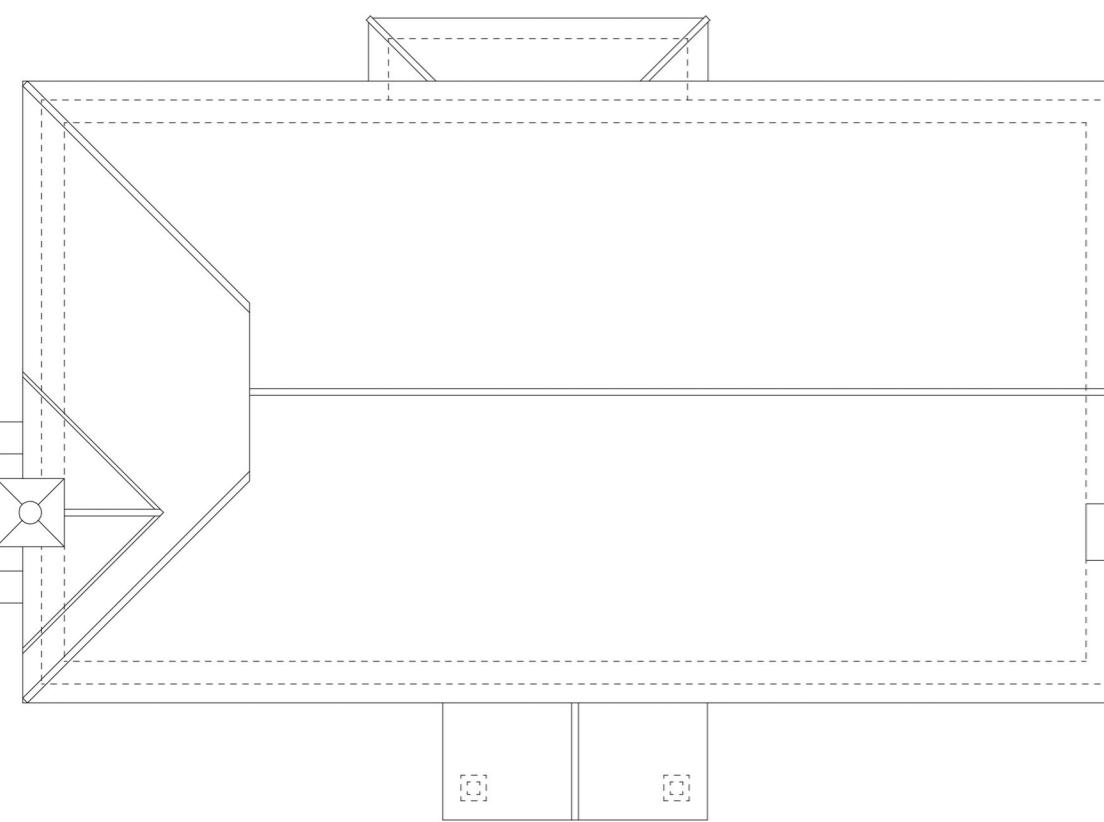

*Fairfax*

project:

Development at:

CHURCH FARM  
CHURCH FARM WALK  
UPPER BEEDING

title:

PLOT 4 FLOOR PLANS

date: Dec '25 scale: 1 : 100 @ A2

drawing number:	2517/PL.11	Rev.
-----------------	------------	------

Paul Hewett R.I.B.A.  
CHARTERED ARCHITECT

Paul Hewett BA(Hons) DipArch(Hons) R.I.B.A.  
CHARTERED ARCHITECT  
51 Foxdale Drive : Angmering : West Sussex  
BN16 4HF  
Tel: 01903 778701  
email: hewett439@btinternet.com