


FRONT ELEVATION

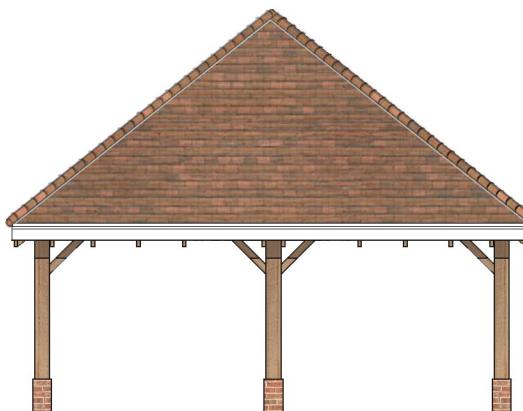

REAR ELEVATION




SIDE ELEVATION




SIDE ELEVATION



Denotes Airlok (or similar) secure
Bike Hangars fixed to wall
or floor

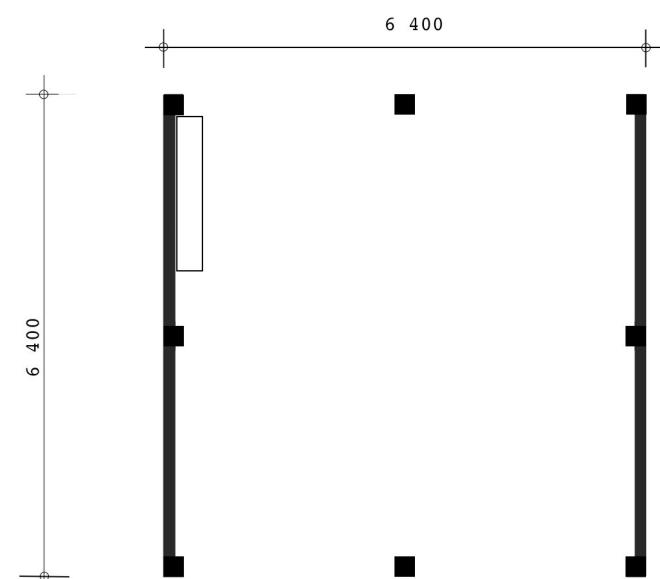

FLOOR PLANS

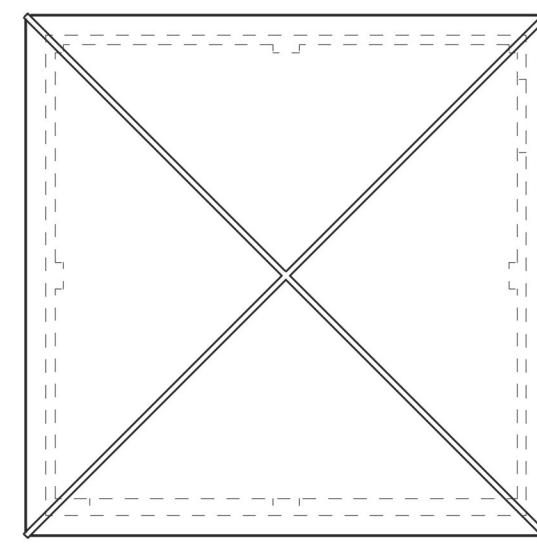

ROOF PLAN

Fairfax

project:

Development at:

CHURCH FARM
CHURCH FARM WALK
UPPER BEEDING

title:

COVERED CAR PARKING DETAIL

date: Dec '25 scale: 1:100 @ A3

drawing number: 2517/PL.13 Rev.

Paul Hewett R.I.B.A.
CHARTERED ARCHITECT

Paul Hewett BA(Hons) DipArch(Hons) R.I.B.A.
CHARTERED ARCHITECT
51 Foxdale Drive : Angmering : West Sussex
BN16 4HF
Tel: 01903 778701
email: hewett439@btinternet.com

Copyright: Paul Hewett RIBA Chartered Architect - All Rights Reserved