


Scale 1:100

1
0
1
2
3
4
5m

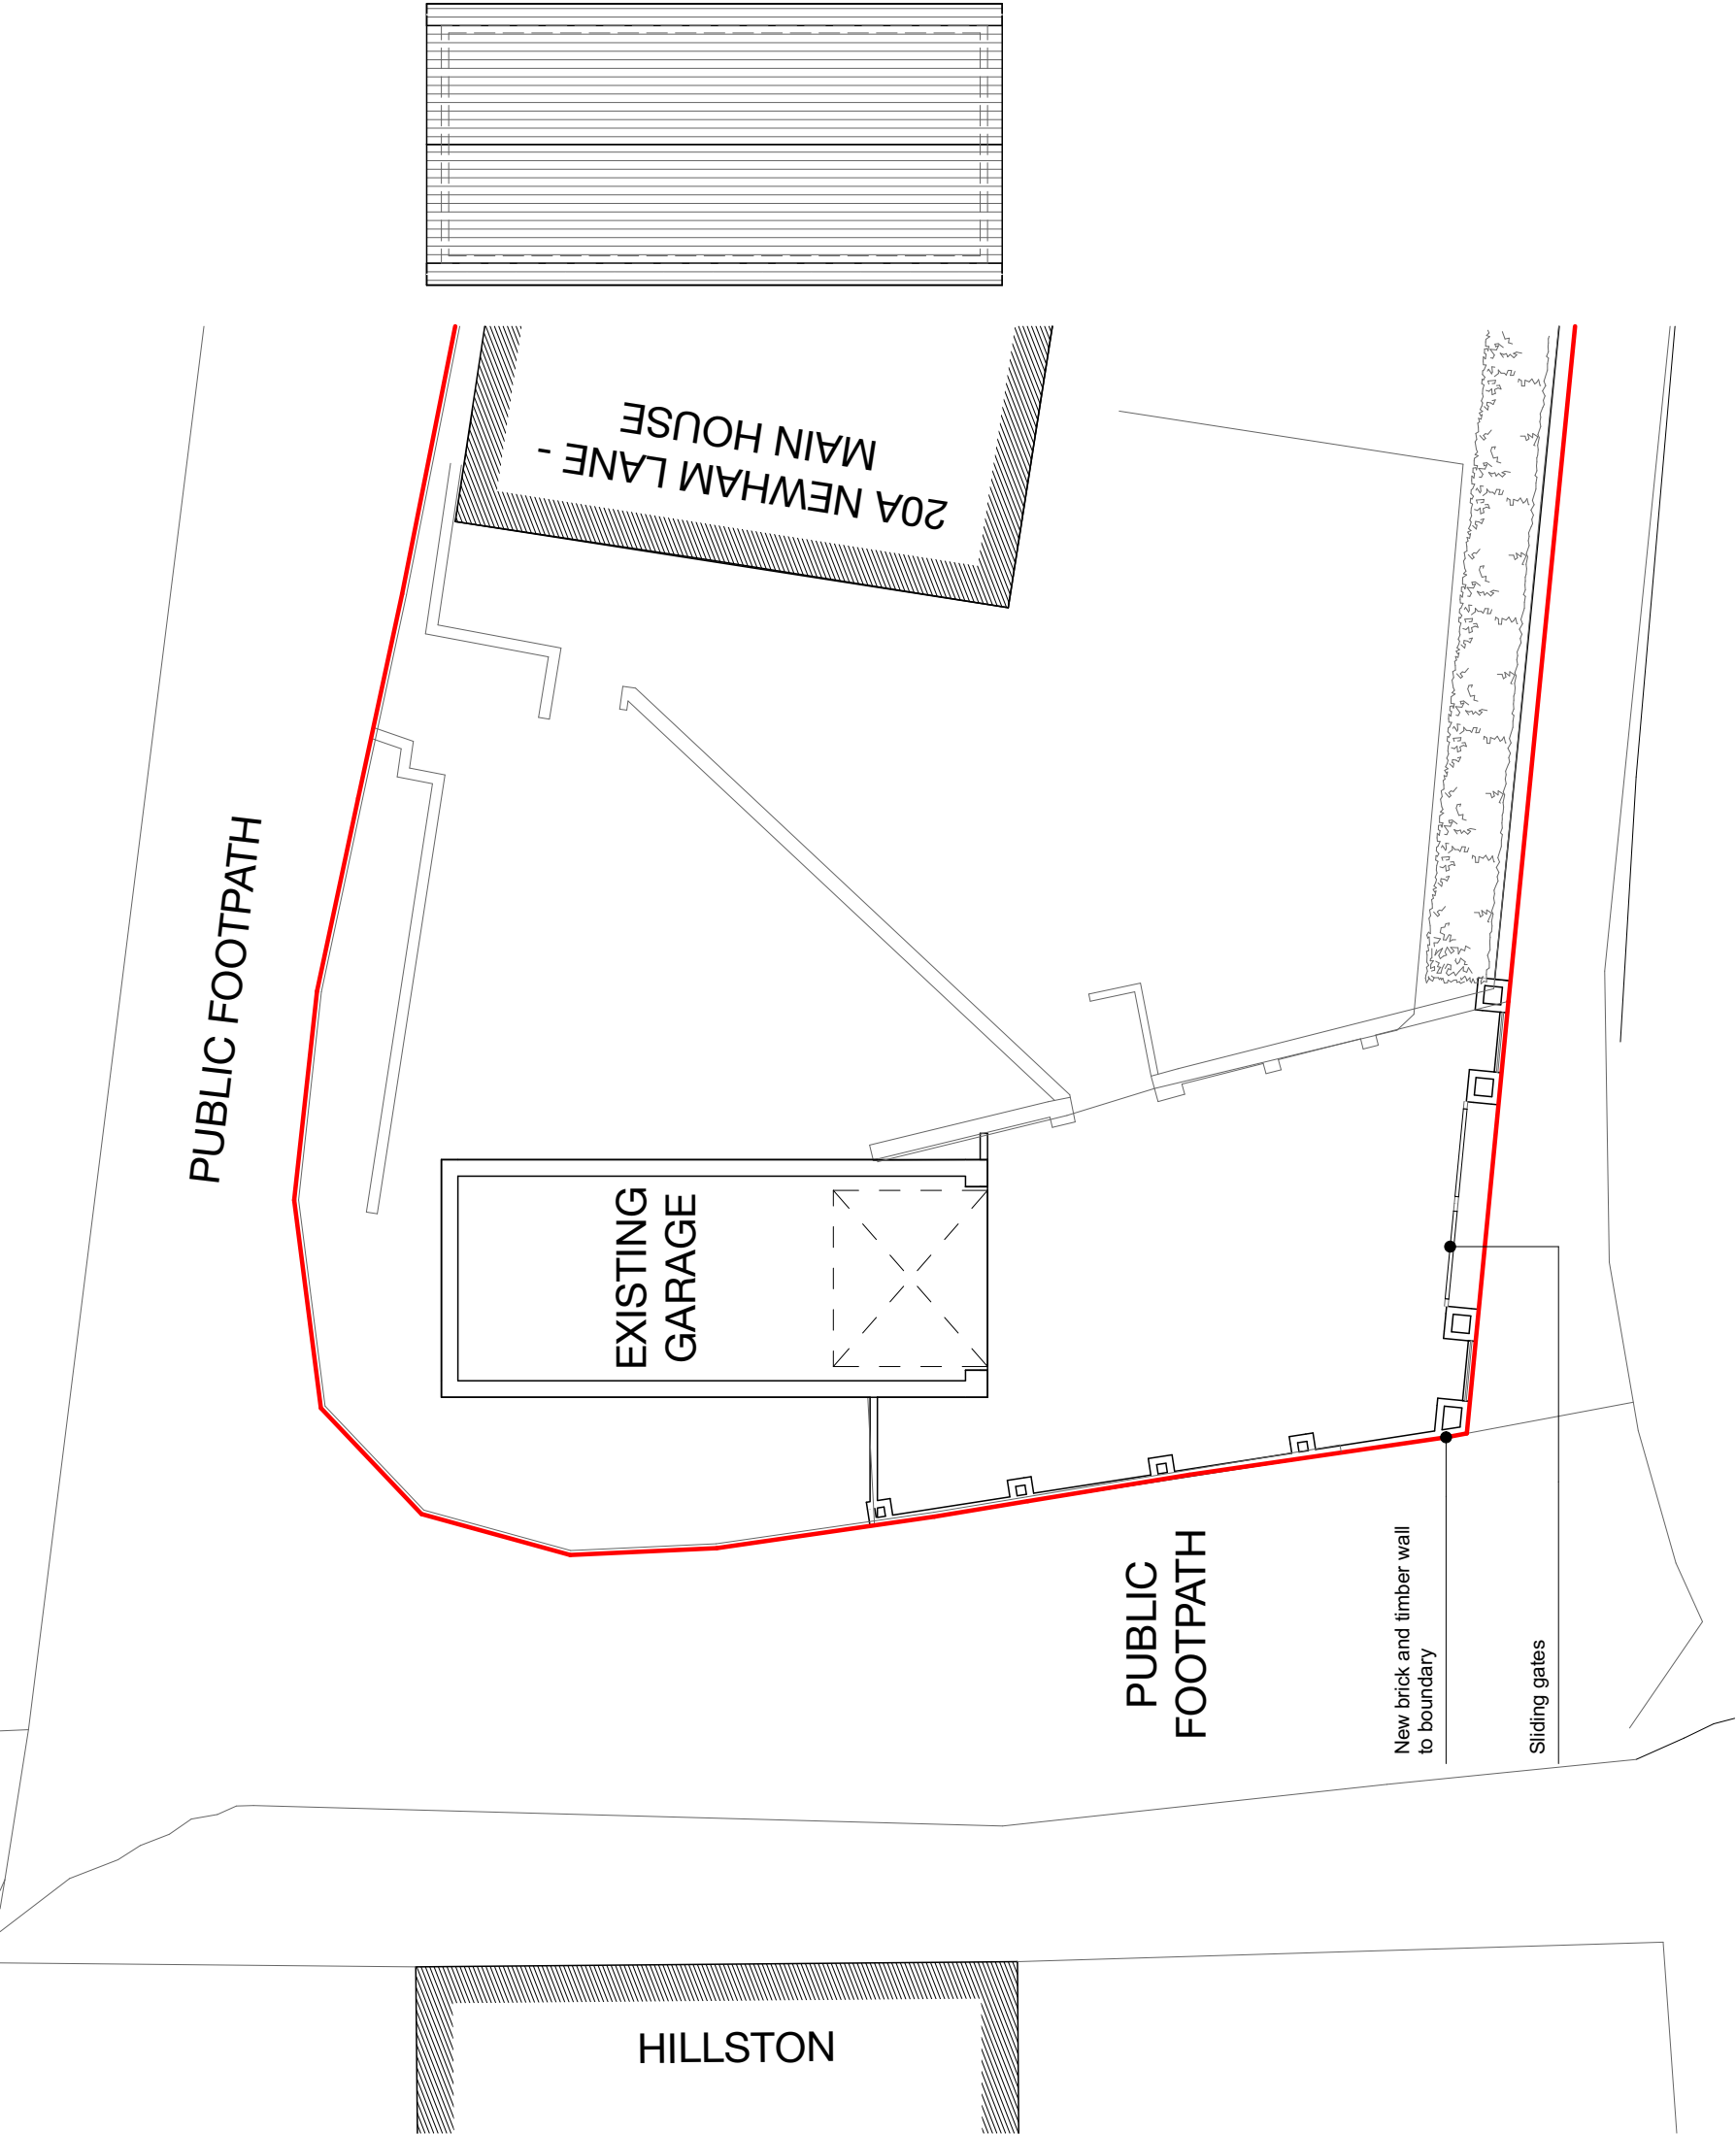

PROPOSED GROUND FLOOR PLAN - 1:100

20a NEWHAM LANE, STEYNING, BN44 3LR