


Scale 1:100

0 1 2 3 4 5m

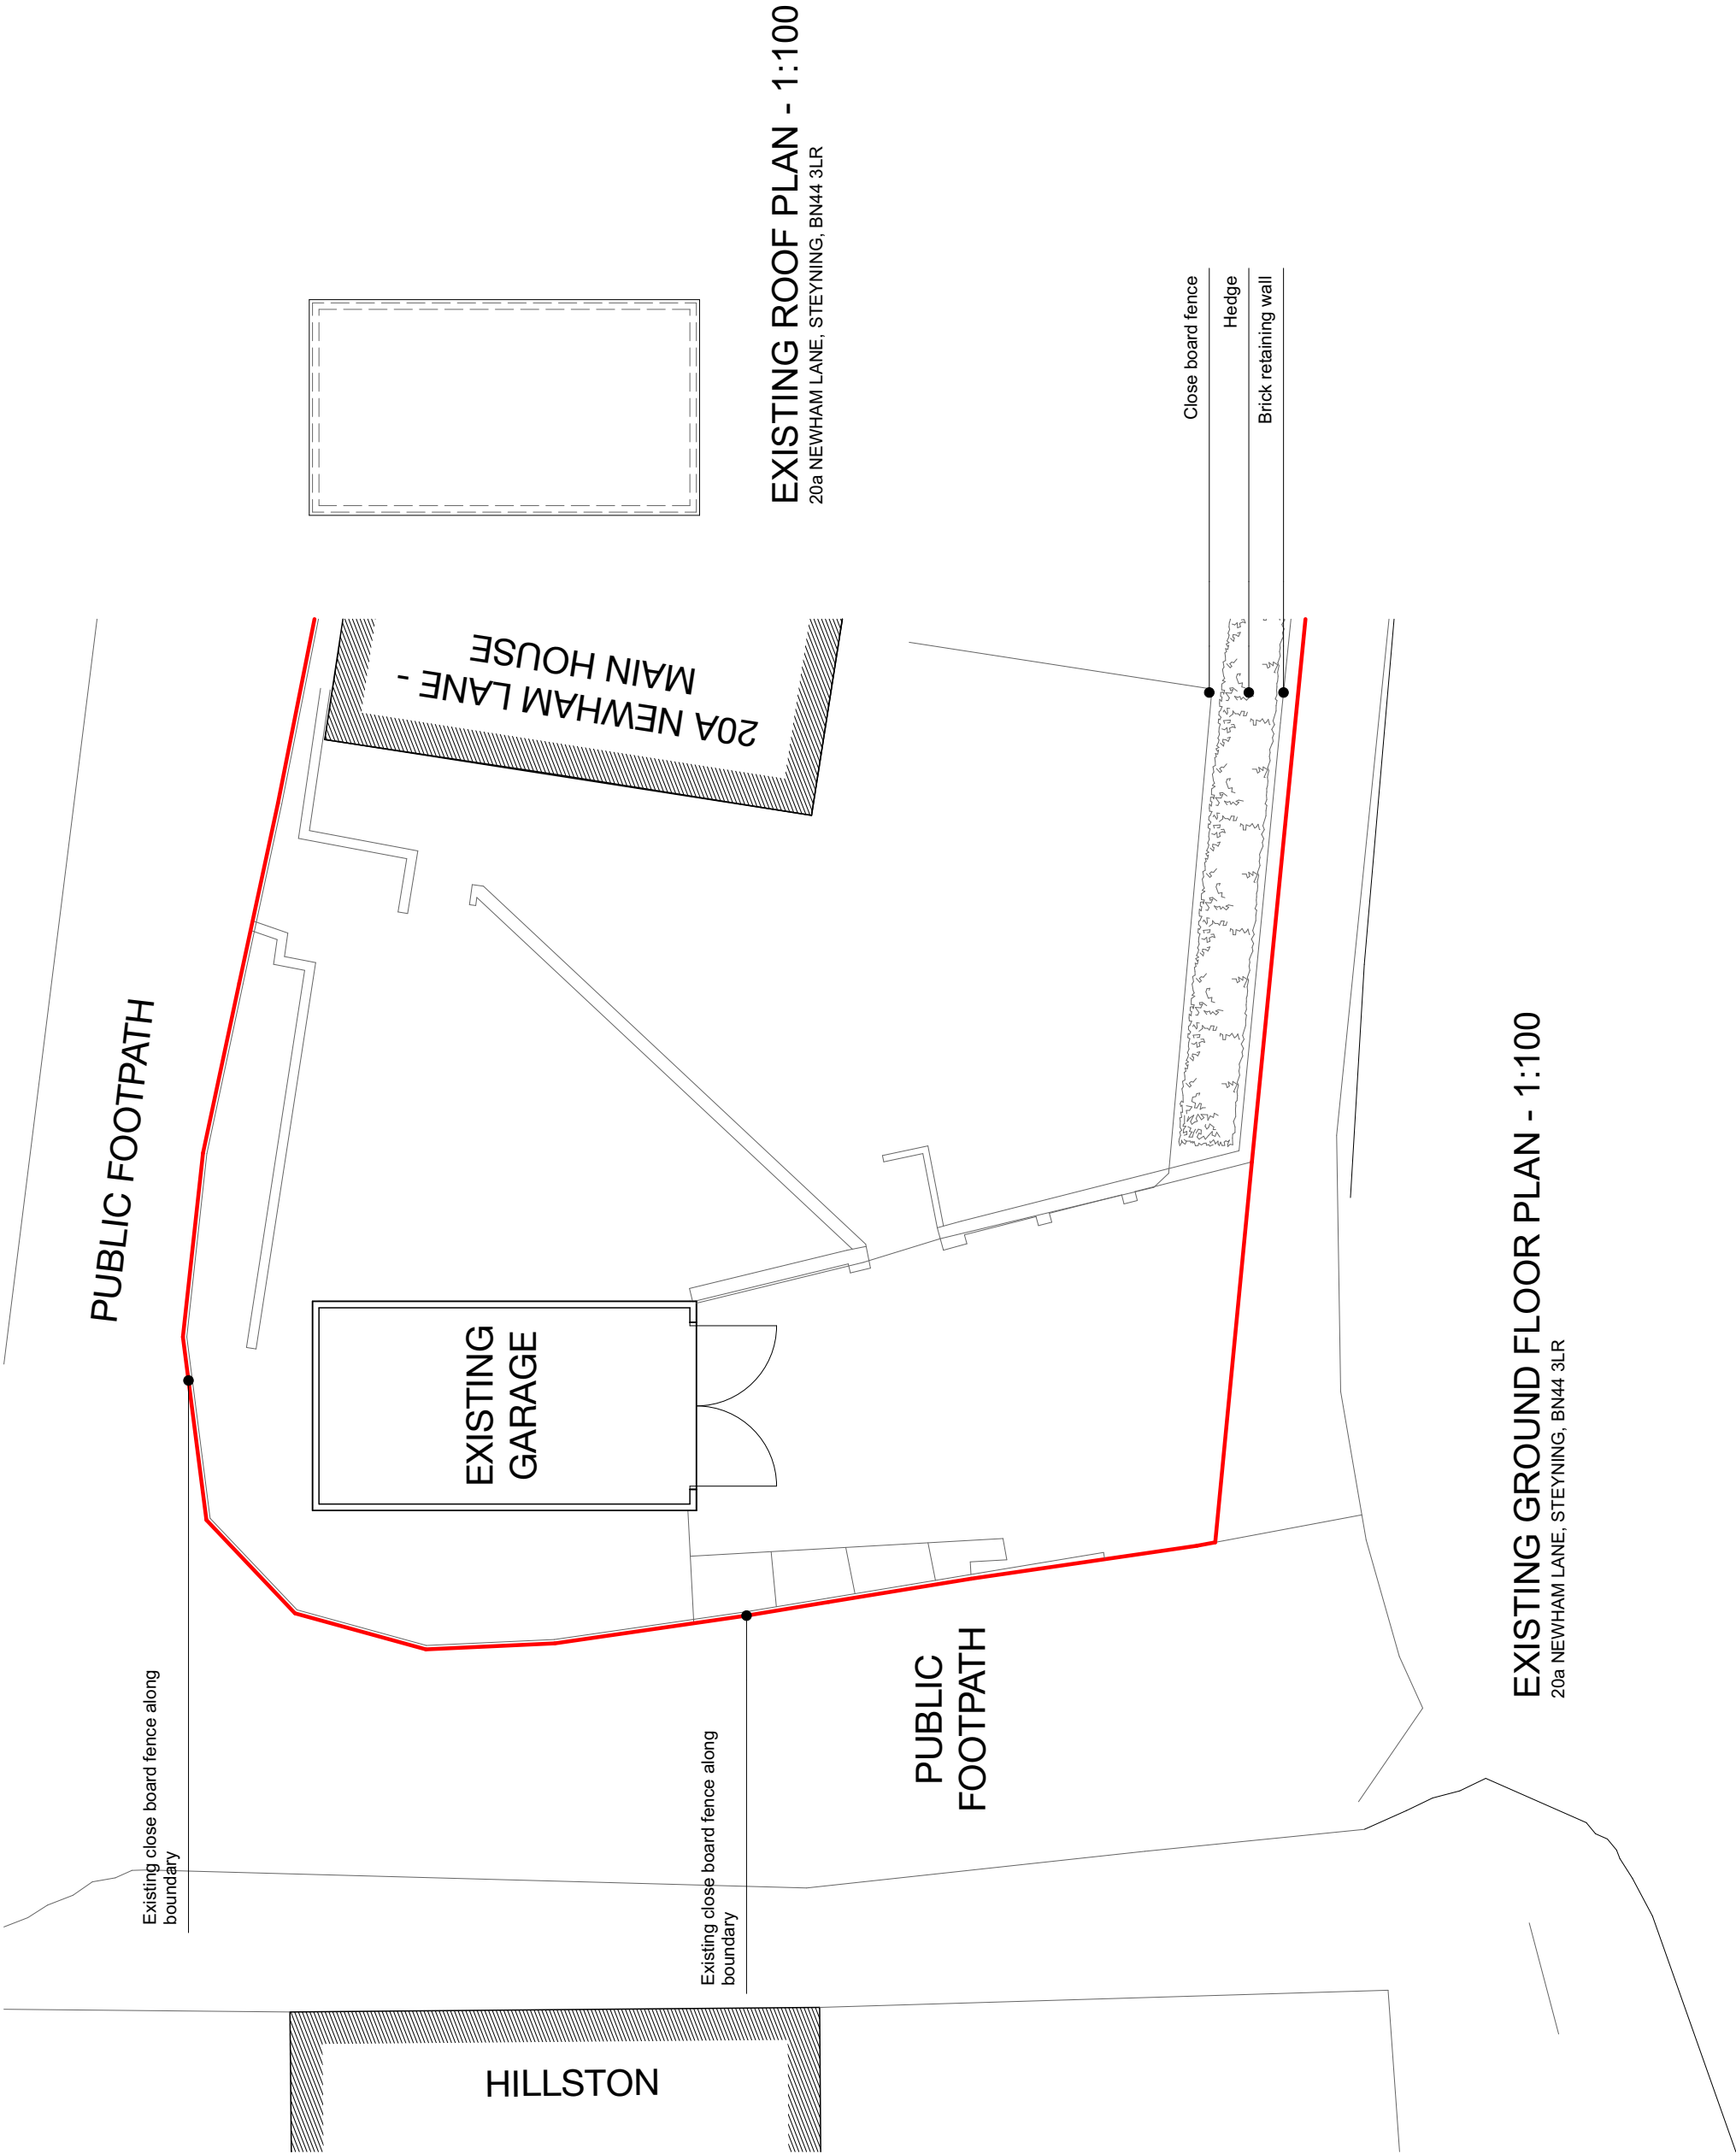

EXISTING ROOF PLAN - 1:100

20a NEWHAM LANE, STEYNING, BN44 3LR