




EXISTING FLOOR PLAN

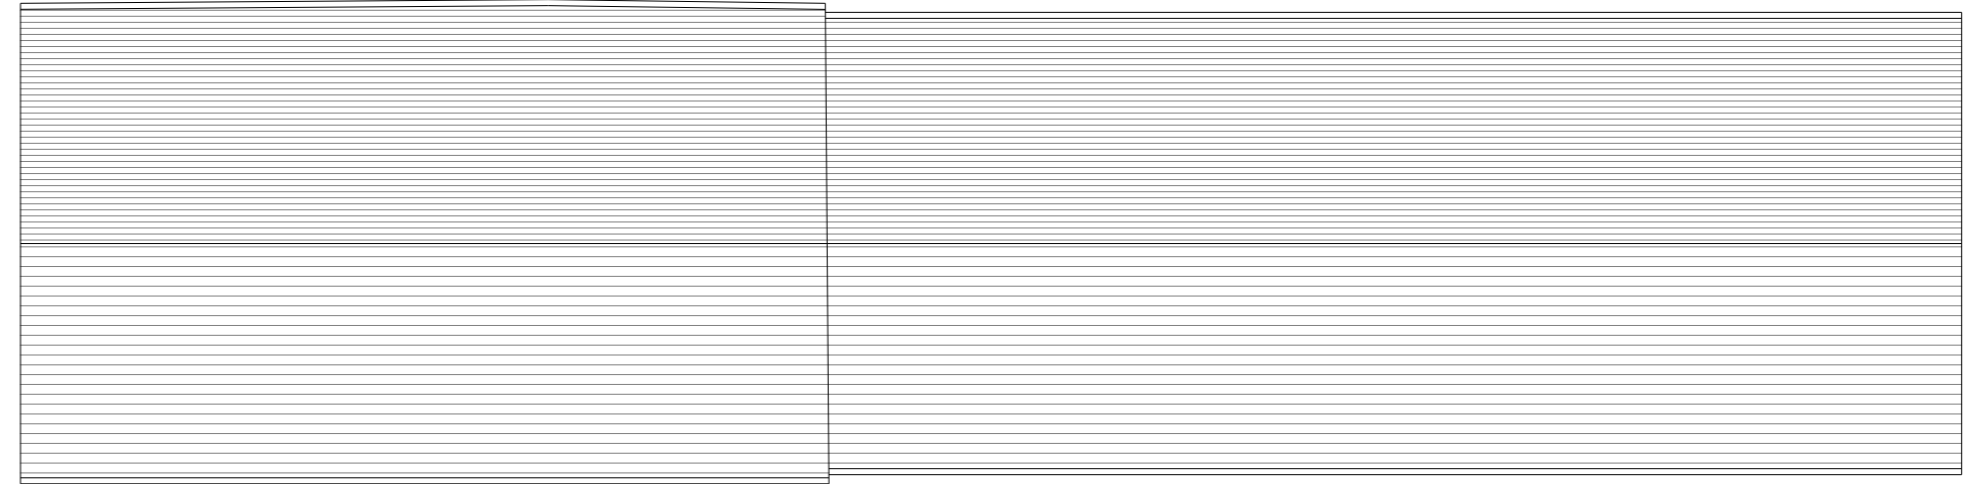


EXISTING ROOF PLAN

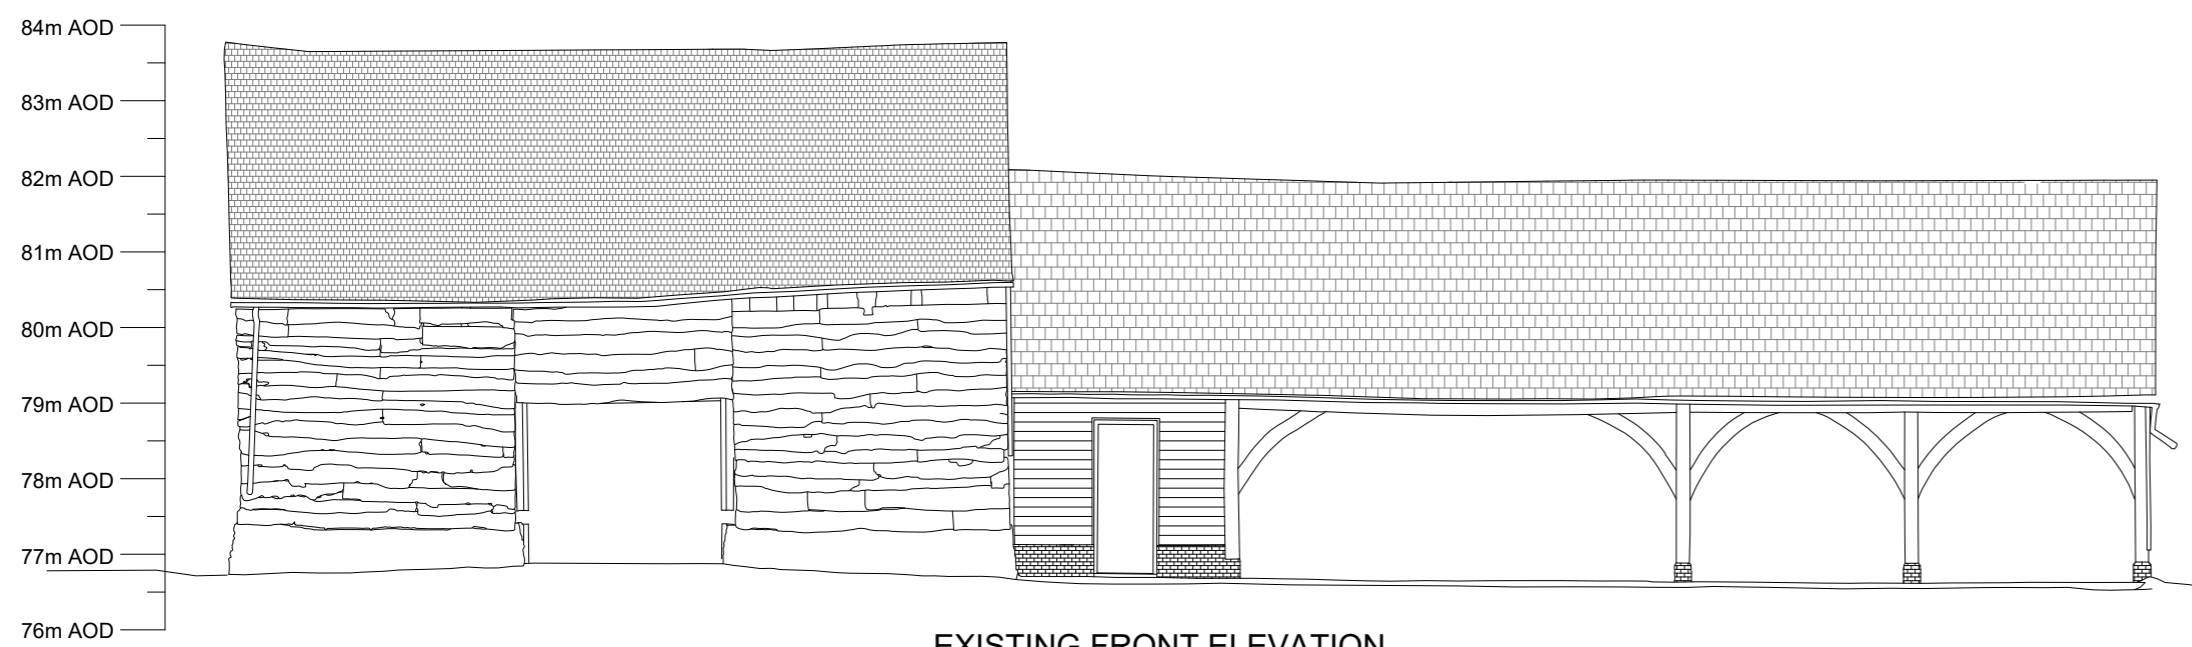


EXISTING FRONT ELEVATION

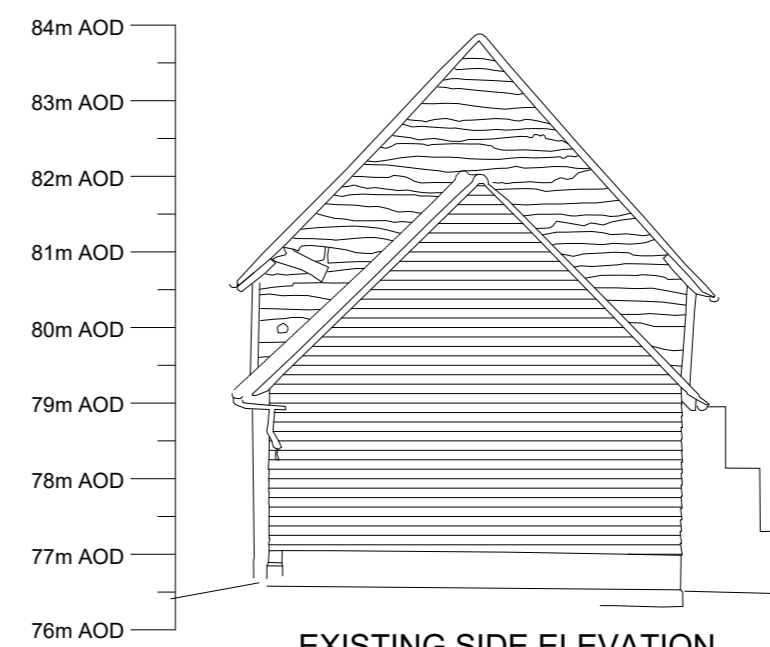


EXISTING SIDE ELEVATION

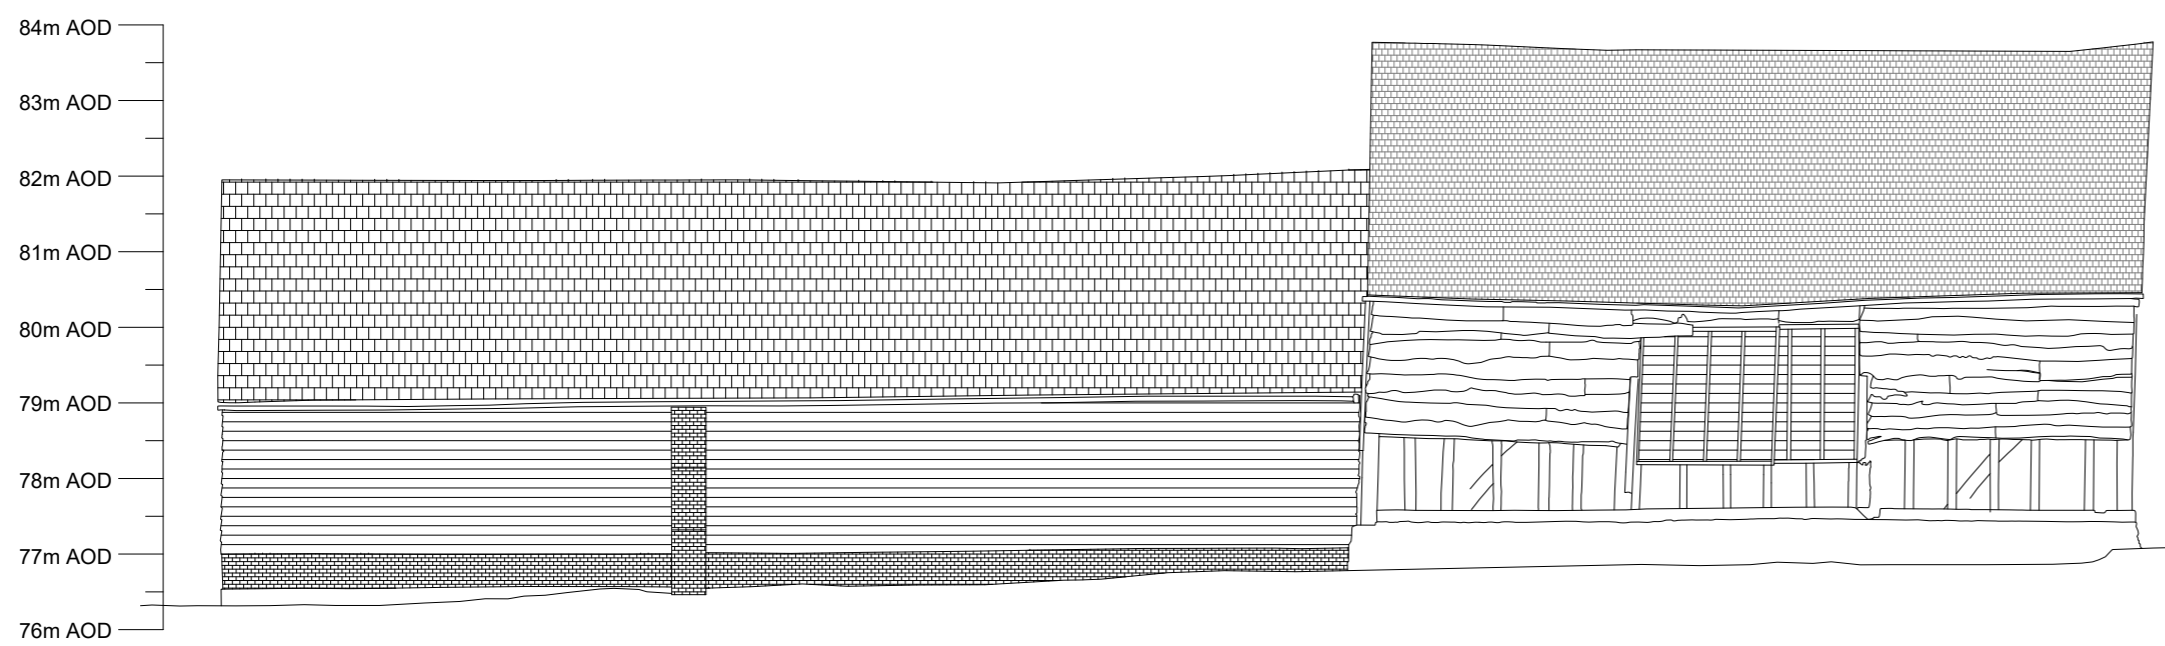


EXISTING REAR ELEVATION

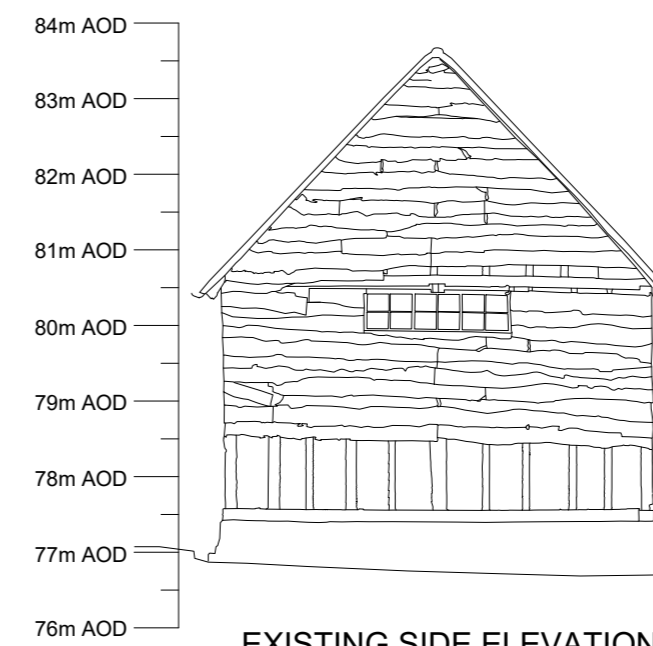

EXISTING SIDE ELEVATION

 

 <b>mark alford design</b> architecture Heatherlands Bracken Lane Storrington West Sussex RH20 3HS T: 01903 740033 E: office@markalforddesign.com	drawn by: MSA    date: OCT '25    scale: 1:100 @ A2
	issue status: FOR PLANNING CONSENT
	drawing number: <b>24546 / P102</b> revision:
	<small>This drawing may not be used or reproduced without written consent. Copyright reserved          No dimensions to be scaled from this drawing except for Planning purposes.</small>
client: project title: PROPOSED BARN CONVERSION TOAT FARM, ITCHINGFIELD drawing title: EXISTING PLANS and ELEVATIONS	