




PROPOSED FLOOR PLAN

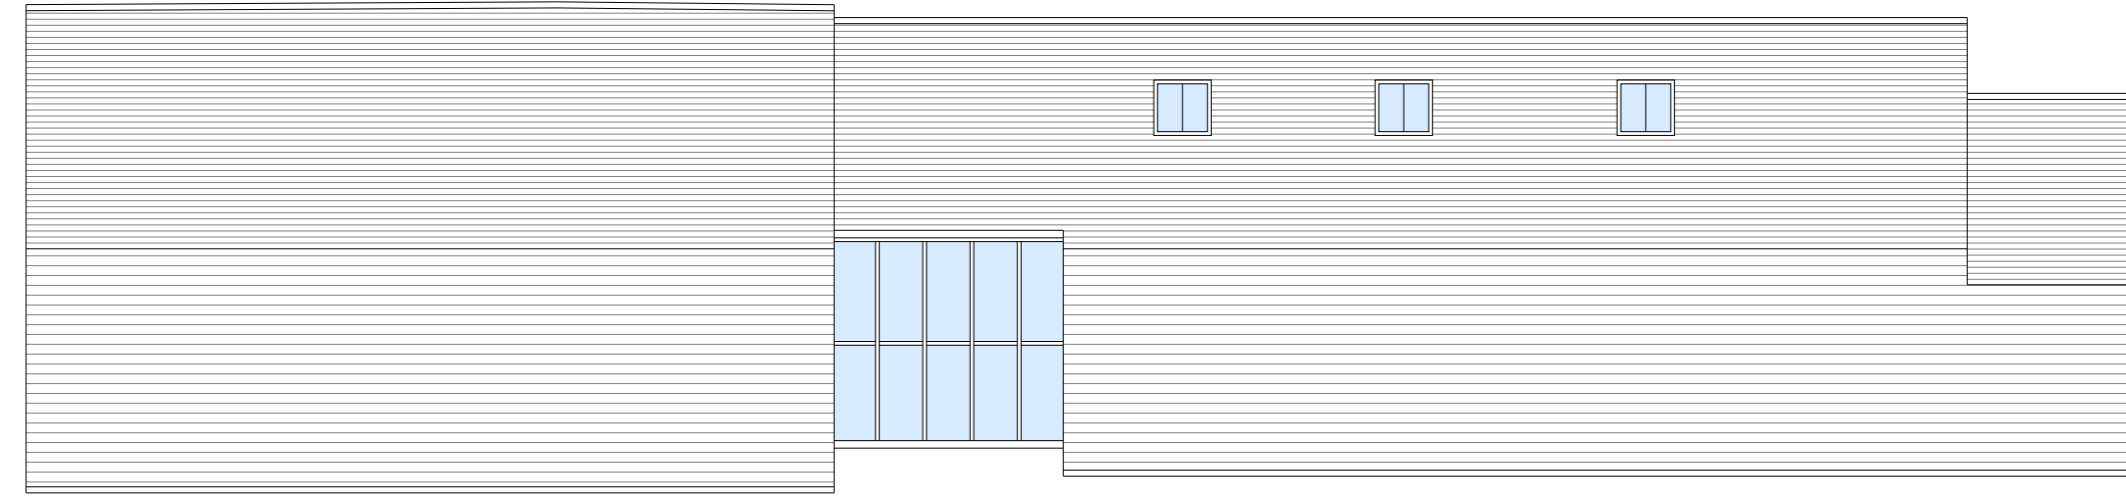


PROPOSED ROOF PLAN

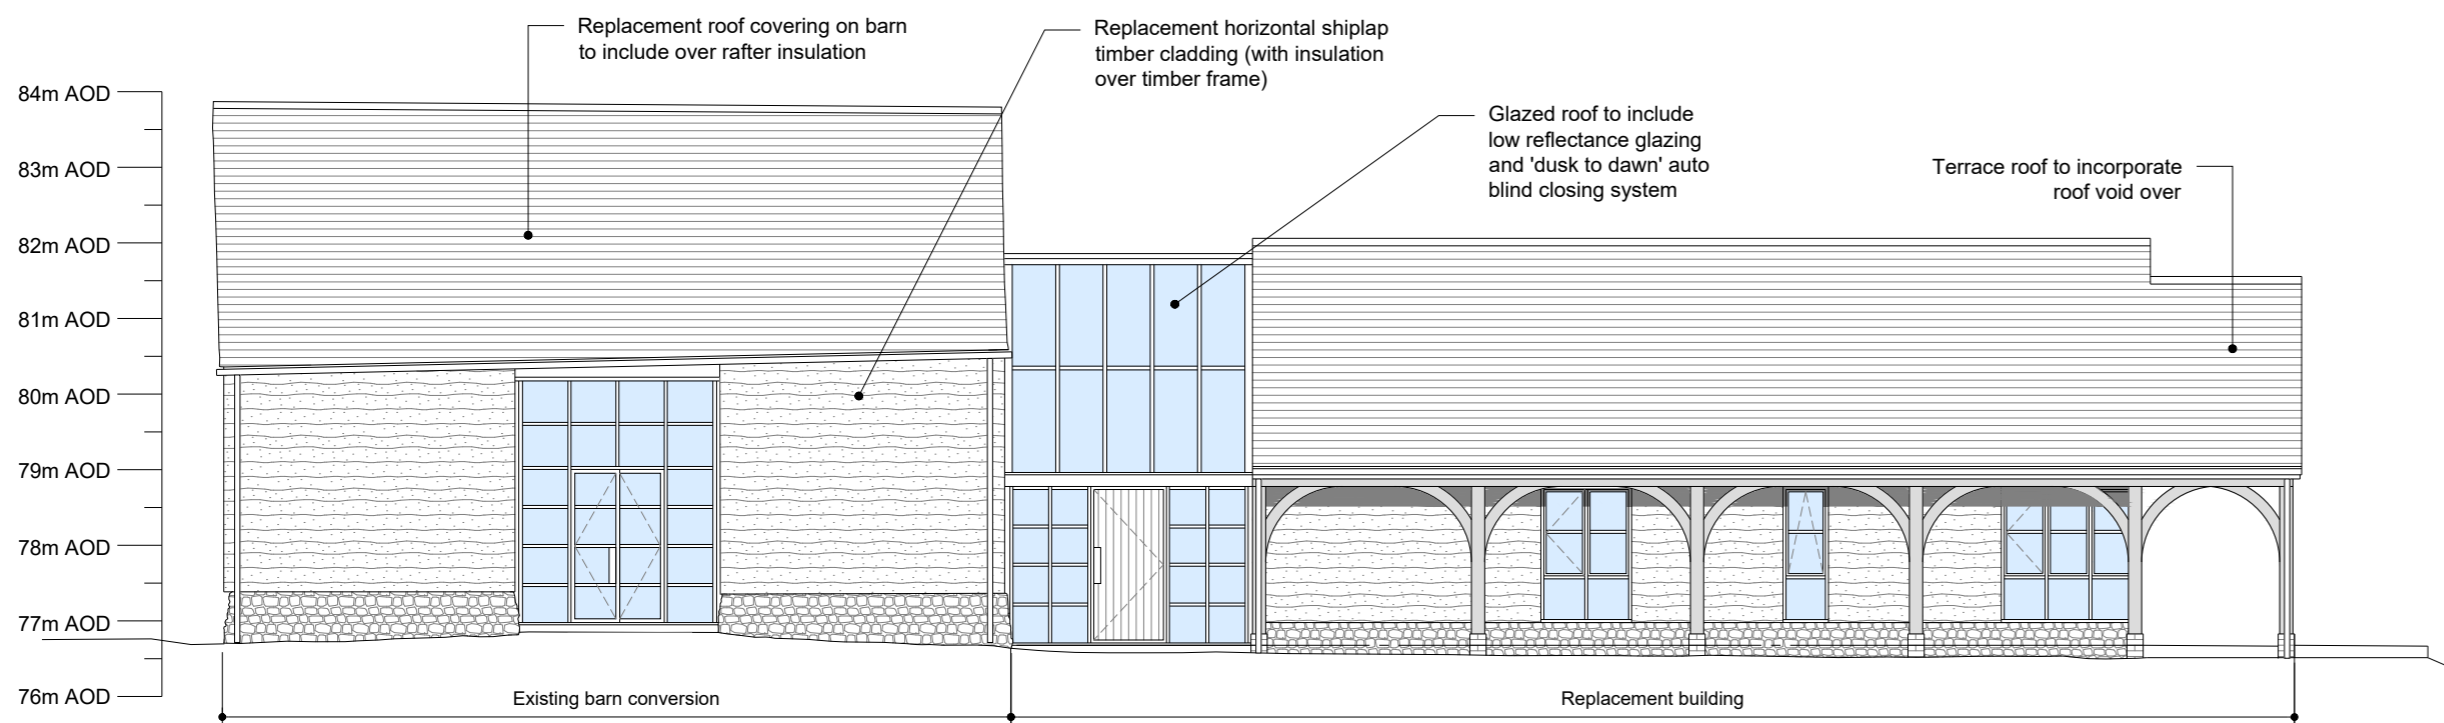


PROPOSED FRONT ELEVATION

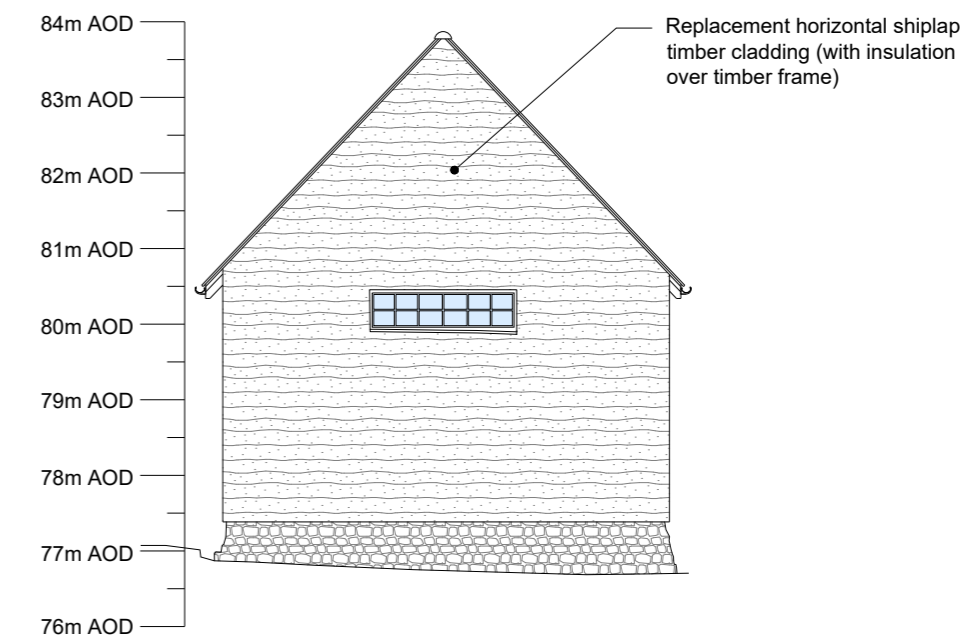

PROPOSED SIDE ELEVATION

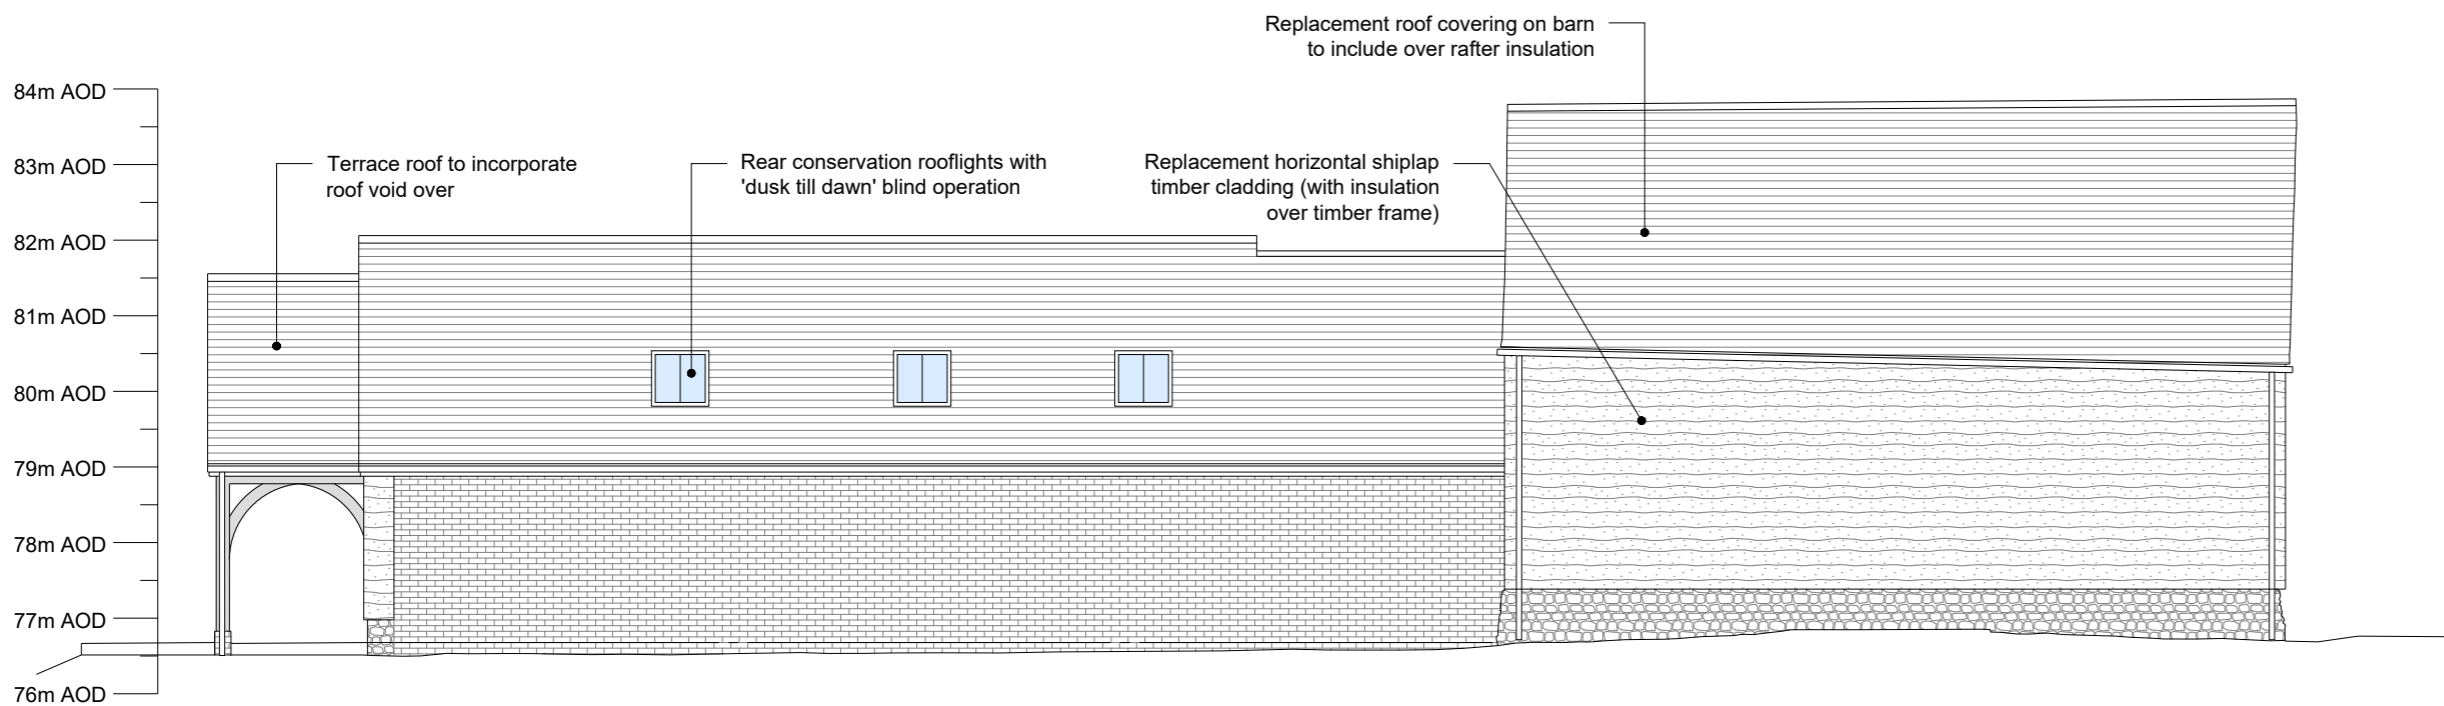

PROPOSED REAR ELEVATION

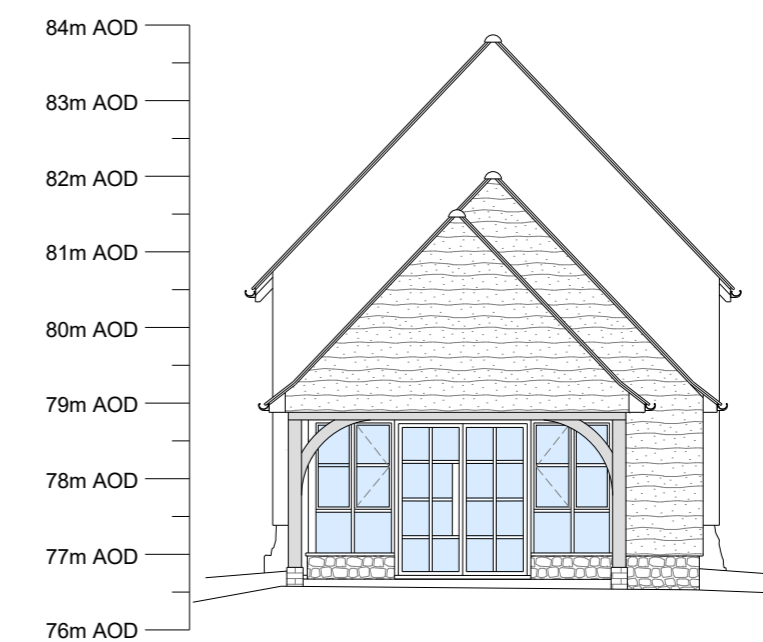

PROPOSED SIDE ELEVATION

0m 1m 2.5m 5m
Scale 1:100

<p>mark alford design architecture Heatherlands Bracken Lane Storrington West Sussex RH20 3HS T: 01903 740033 E: office@markalforddesign.com</p>	<p>drawn by: MSA date: OCT '25 scale: 1:100 @ A2</p>
	<p>issue status: FOR PLANNING CONSENT</p>
	<p>client: project title: PROPOSED BARN CONVERSION TOAT FARM, ITCHINGFIELD drawing title: EXISTING PLANS and ELEVATIONS</p>
	<p>drawing number: 24546 / P103 revision: <small>This drawing may not be used or reproduced without written consent. Copyright reserved No dimensions to be scaled from this drawing except for Planning purposes.</small></p>