




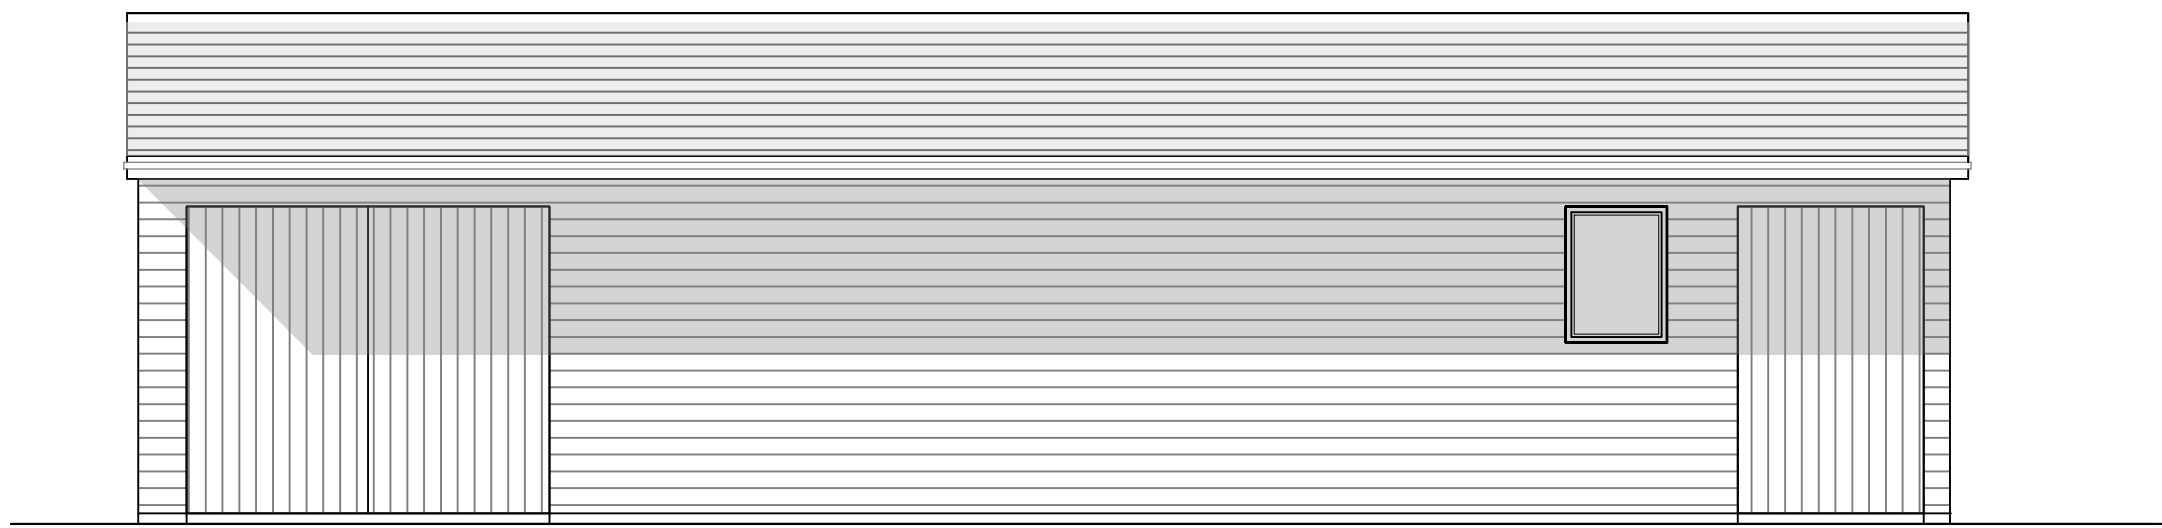


EXISTING FRONT ELEVATION
Scale 1:50

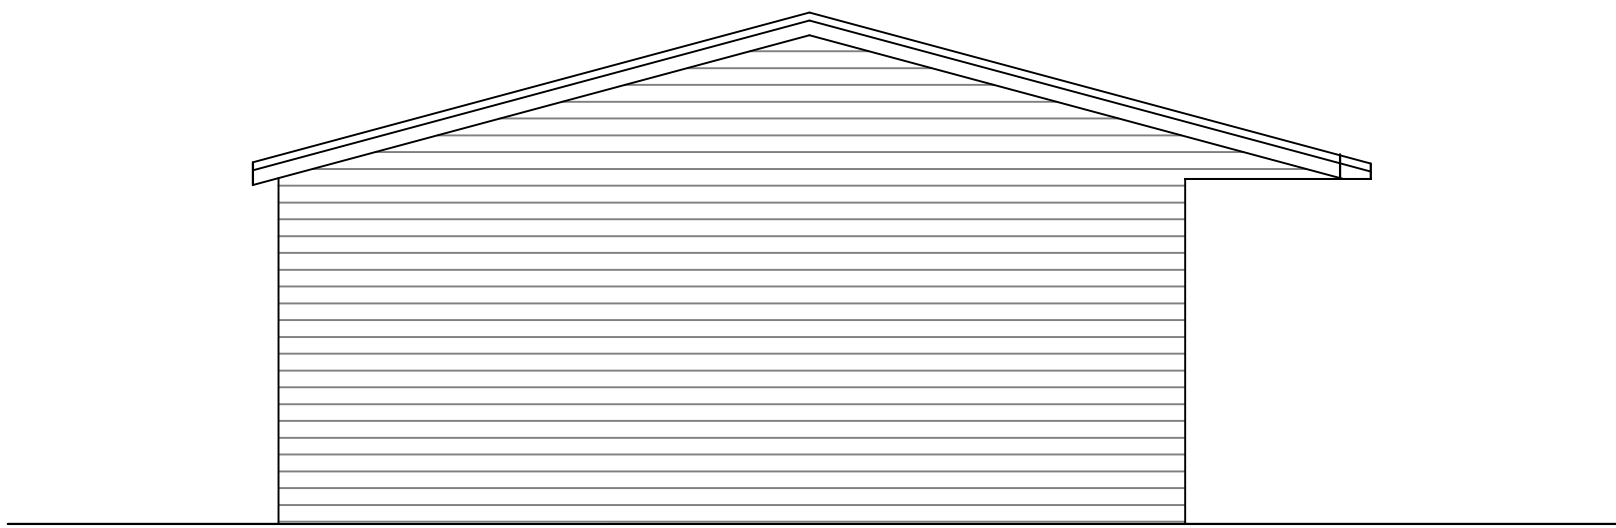


EXISTING SIDE ELEVATION
Scale 1:50

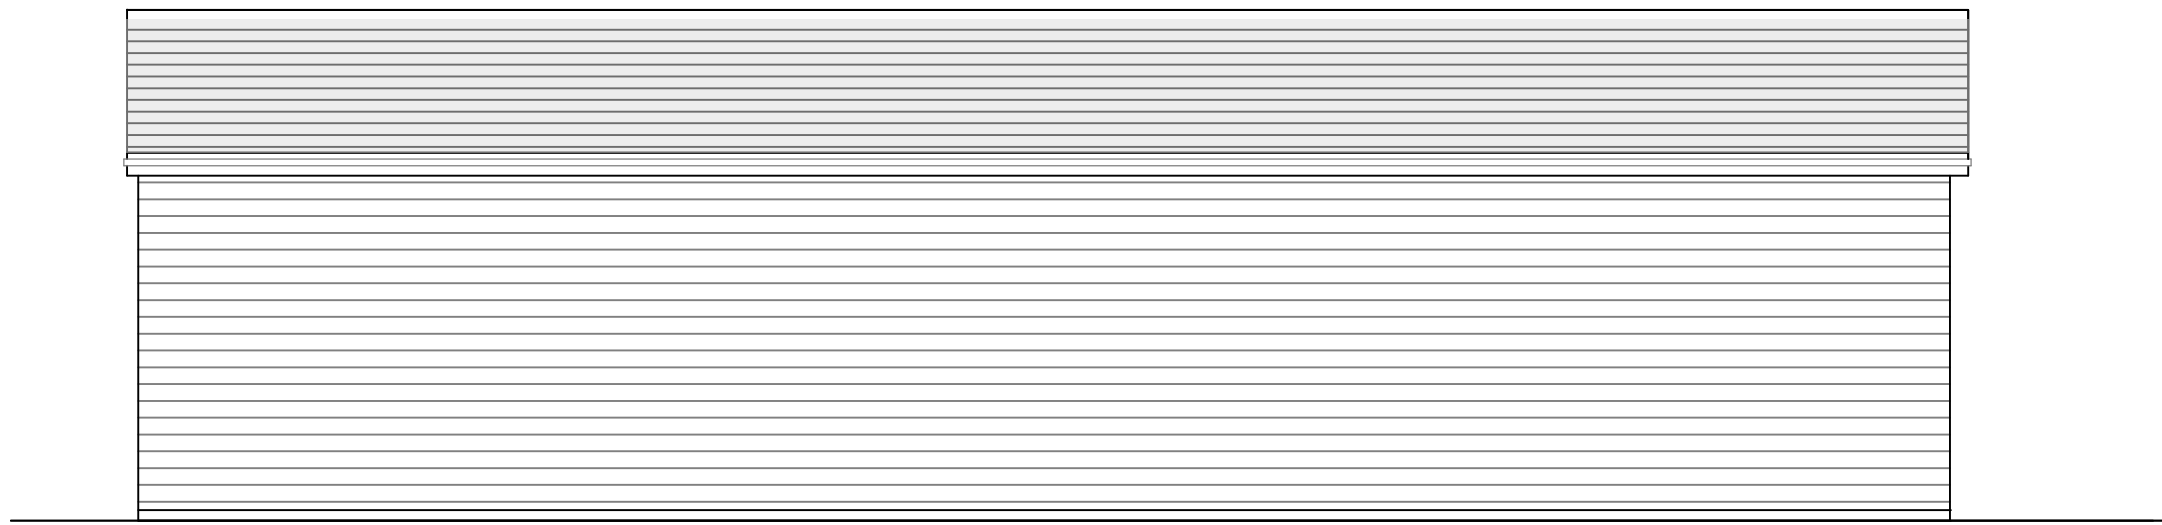


EXISTING REAR ELEVATION
Scale 1:50

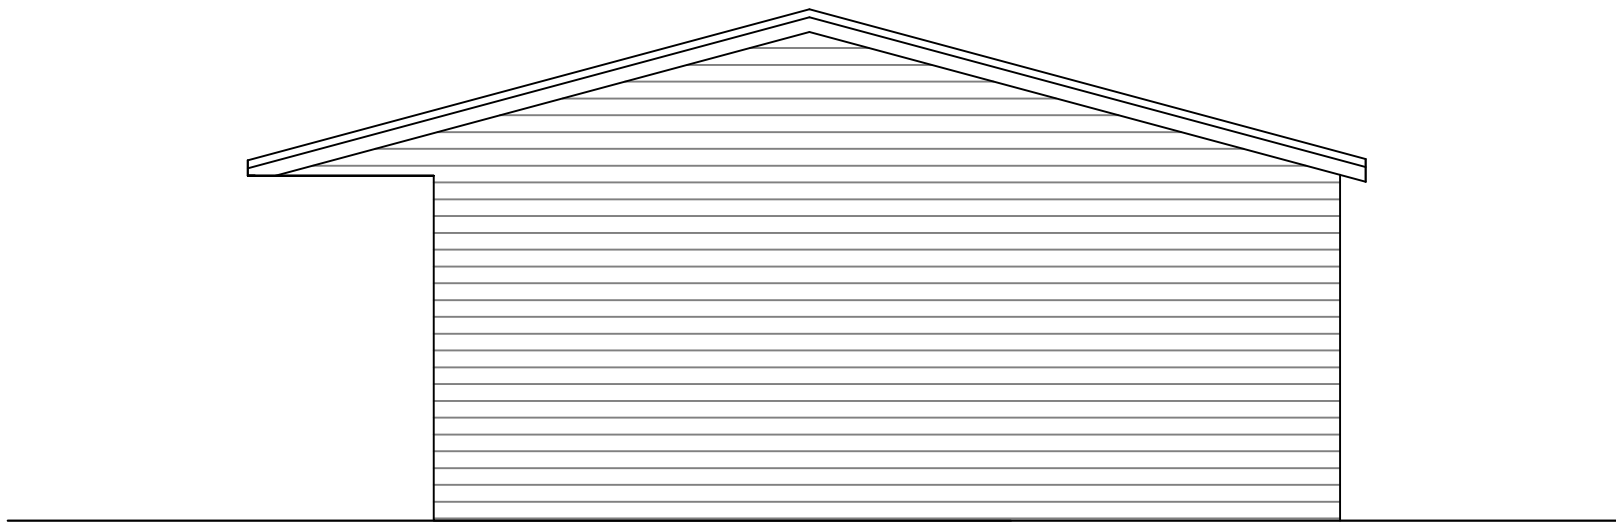


EXISTING REAR ELEVATION
Scale 1:50

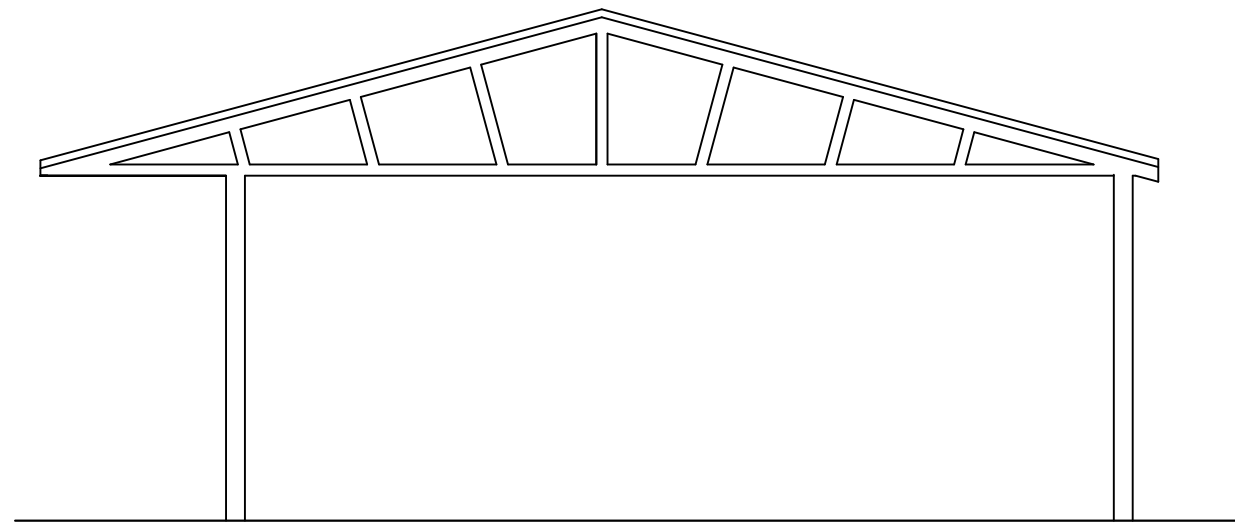


EXISTING SECTION
Scale 1:50

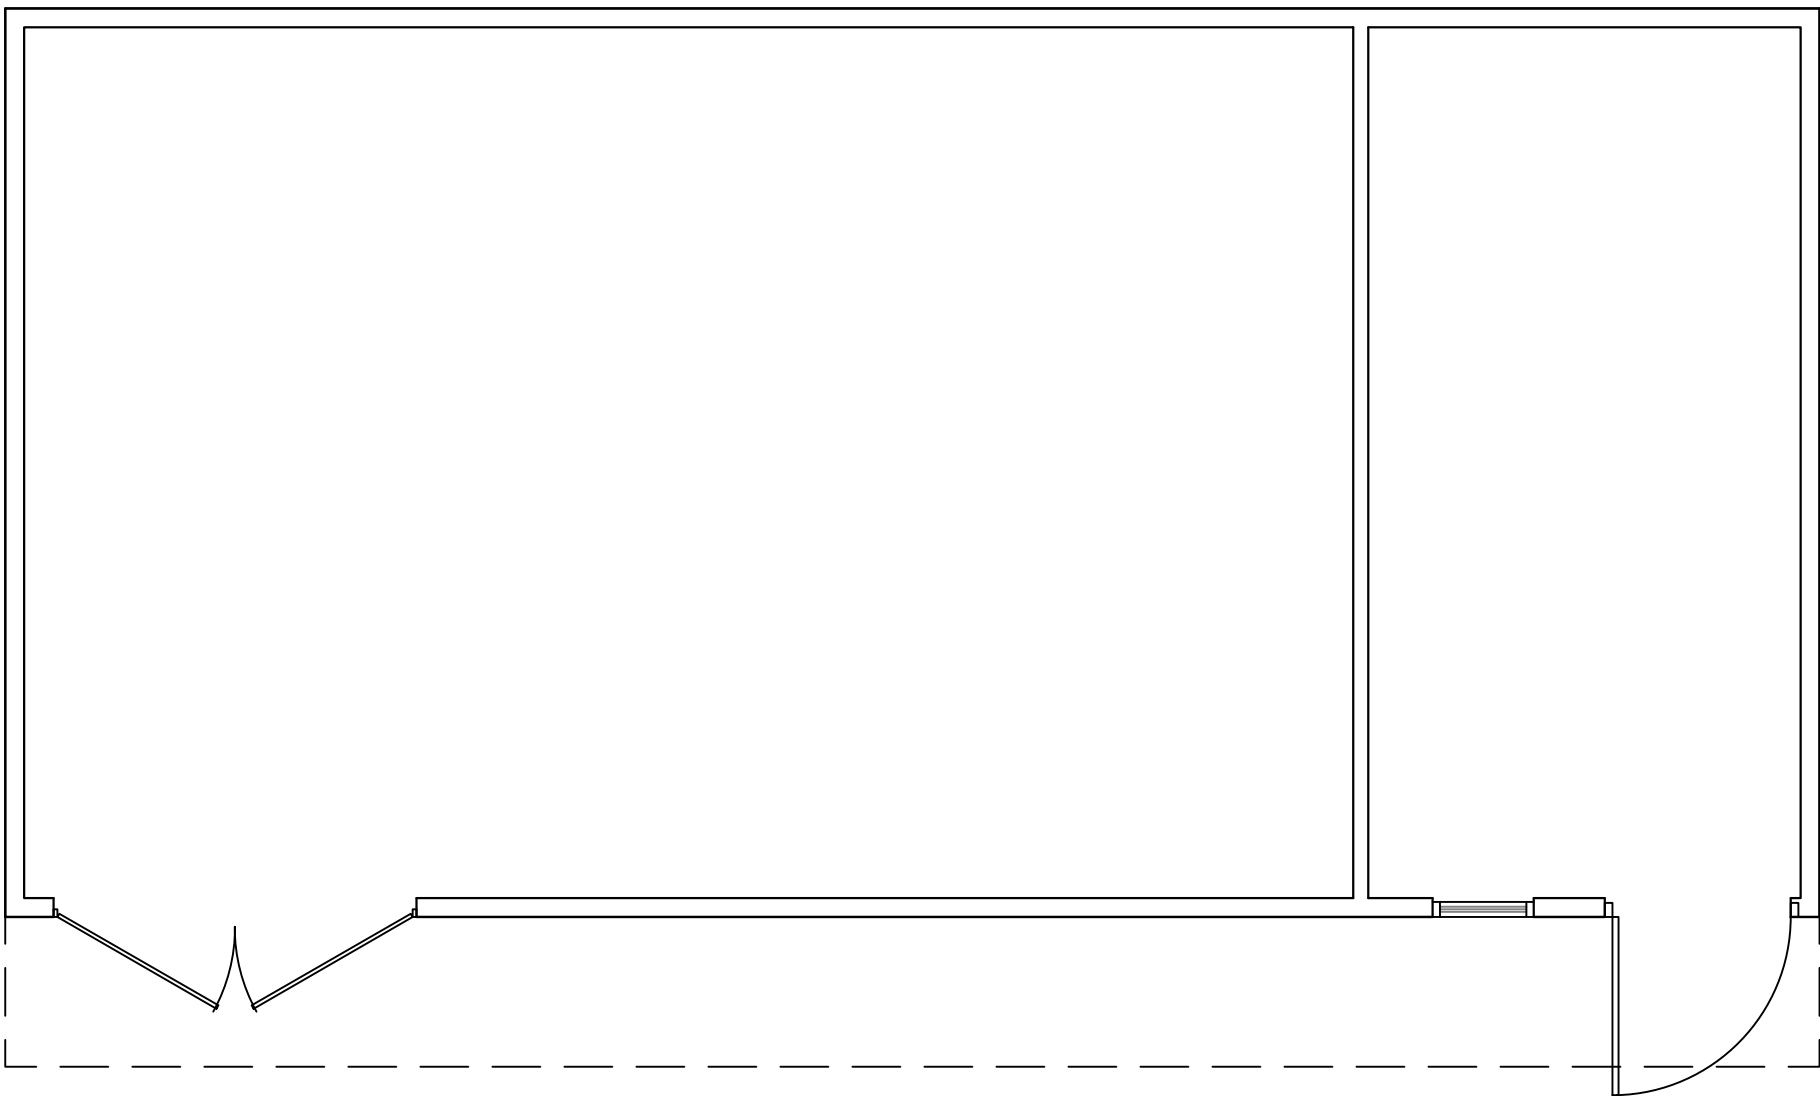

EXISTING FLOOR PLAN
Scale 1:50

 

EXISTING ROOF PLAN
Scale 1:50

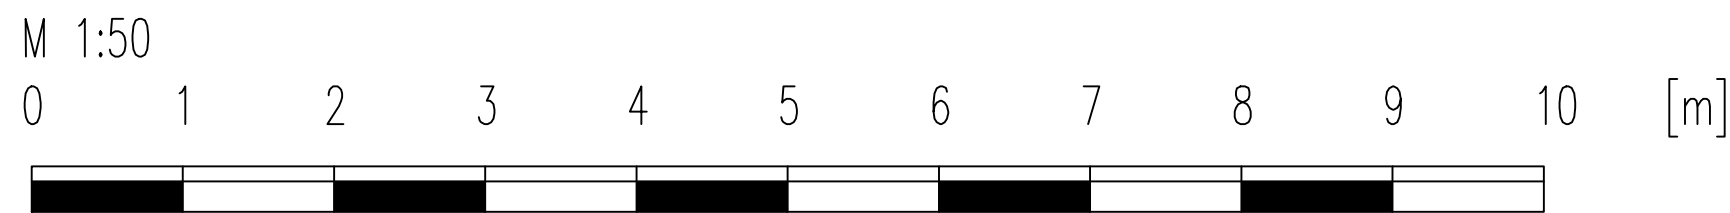

IMPORTANT:
This drawing is the copyright
and shall not be copied or reproduced without permission.
This drawing shall not be scaled.
Unless stated otherwise, all dimensions are in millimetres.
Where applicable all dimensions shall be checked by the
contractor onsite, prior to commencement of any works.
This drawing shall be read inconjunction with all other drawings
and the services specification document(s).
All materials and workmanship shall conform with the relevant
British & European Standards, Specifications and Codes of Practice

NOTES:

rev	date	description	chkd
-	-	-	-
reference files			

status	PLANNING
client	
project	1 Wychwood Cottages, Brighton Road, Horsham, West Sussex, RH13 8HE



Philip Holley Architects
+44 (0) 77 3858 2136
Email philipjamesholley@gmail.com

drawing title				
EXISTING PLANS				
drawn	engineer	approved	date	
-	-	-	6.12.24	
scale				
1:50 @ A1				
drawing number				revision
PHA-PL-002				-