



1 Location Plan
1 : 1250

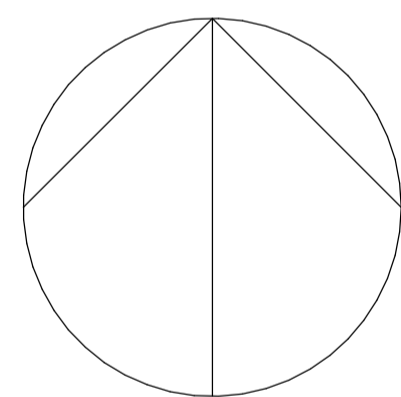

2 Site Plan
1 : 200

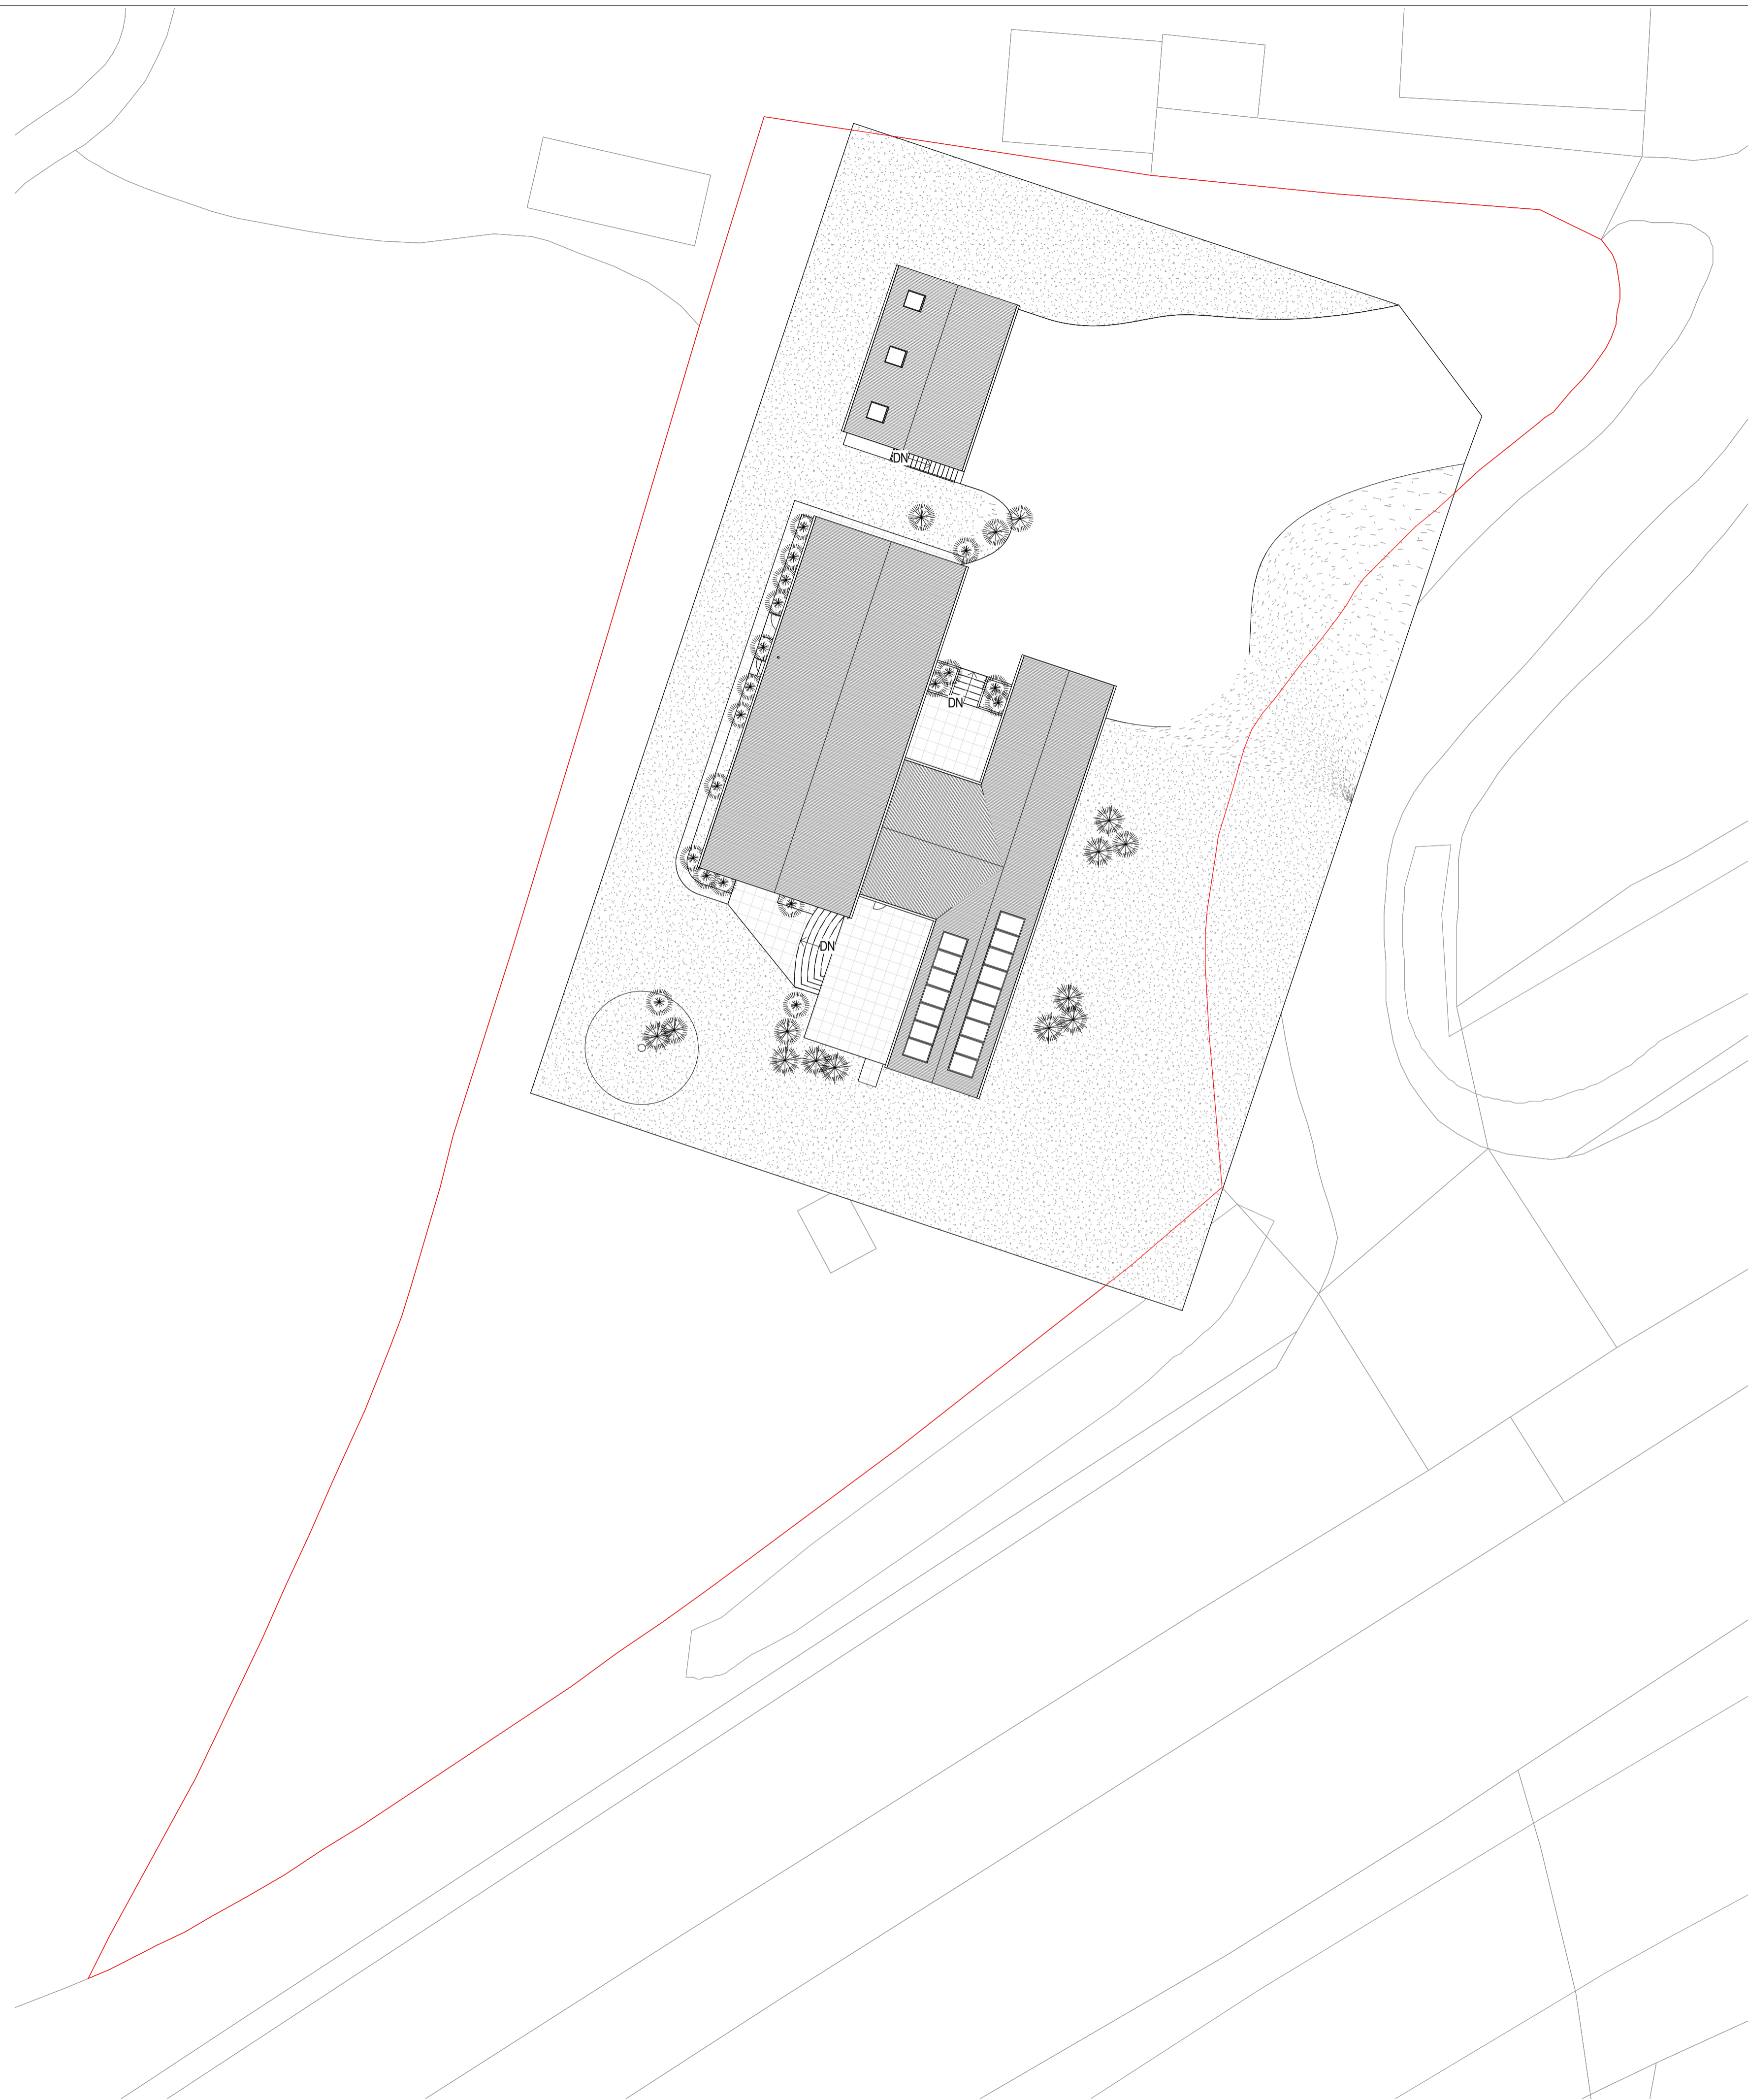

rev	description	drawn	checked	date
D	Revision 7	LDV	LDV	16/02/26
C	Revision 6	LDV	LDV	13/02/26
B	Revision 3	LDV	LDV	20/06/22
A	Revision 2	LDV	LDV	09/06/22

status: **PRELIMINARY**
 This drawing is protected under The Copyright, Designs and Patents Act 1988.
 This drawing is produced for PLANNING PURPOSES ONLY and is not to be used for construction.

LDV Architecture

39 PLOVERS ROAD
 HORSHAM, WEST SUSSEX
 RH13 5PD
 TELEPHONE + 44 (0)1403 541 586
 EMAIL INFO@LDVARCHITECTURE.CO.UK

client: Mr & Mrs RAWLINSON

project: MOONFLEET

title: LOCATION AND SITE PLANS

scale: As indicated @ A1

date: 20/05/22

drawn: LDV

checked: LDV

job no: P2217 drawing no: (01)-001 revision: D