




**1 Ground Floor - Proposed Plan**  
1 : 50

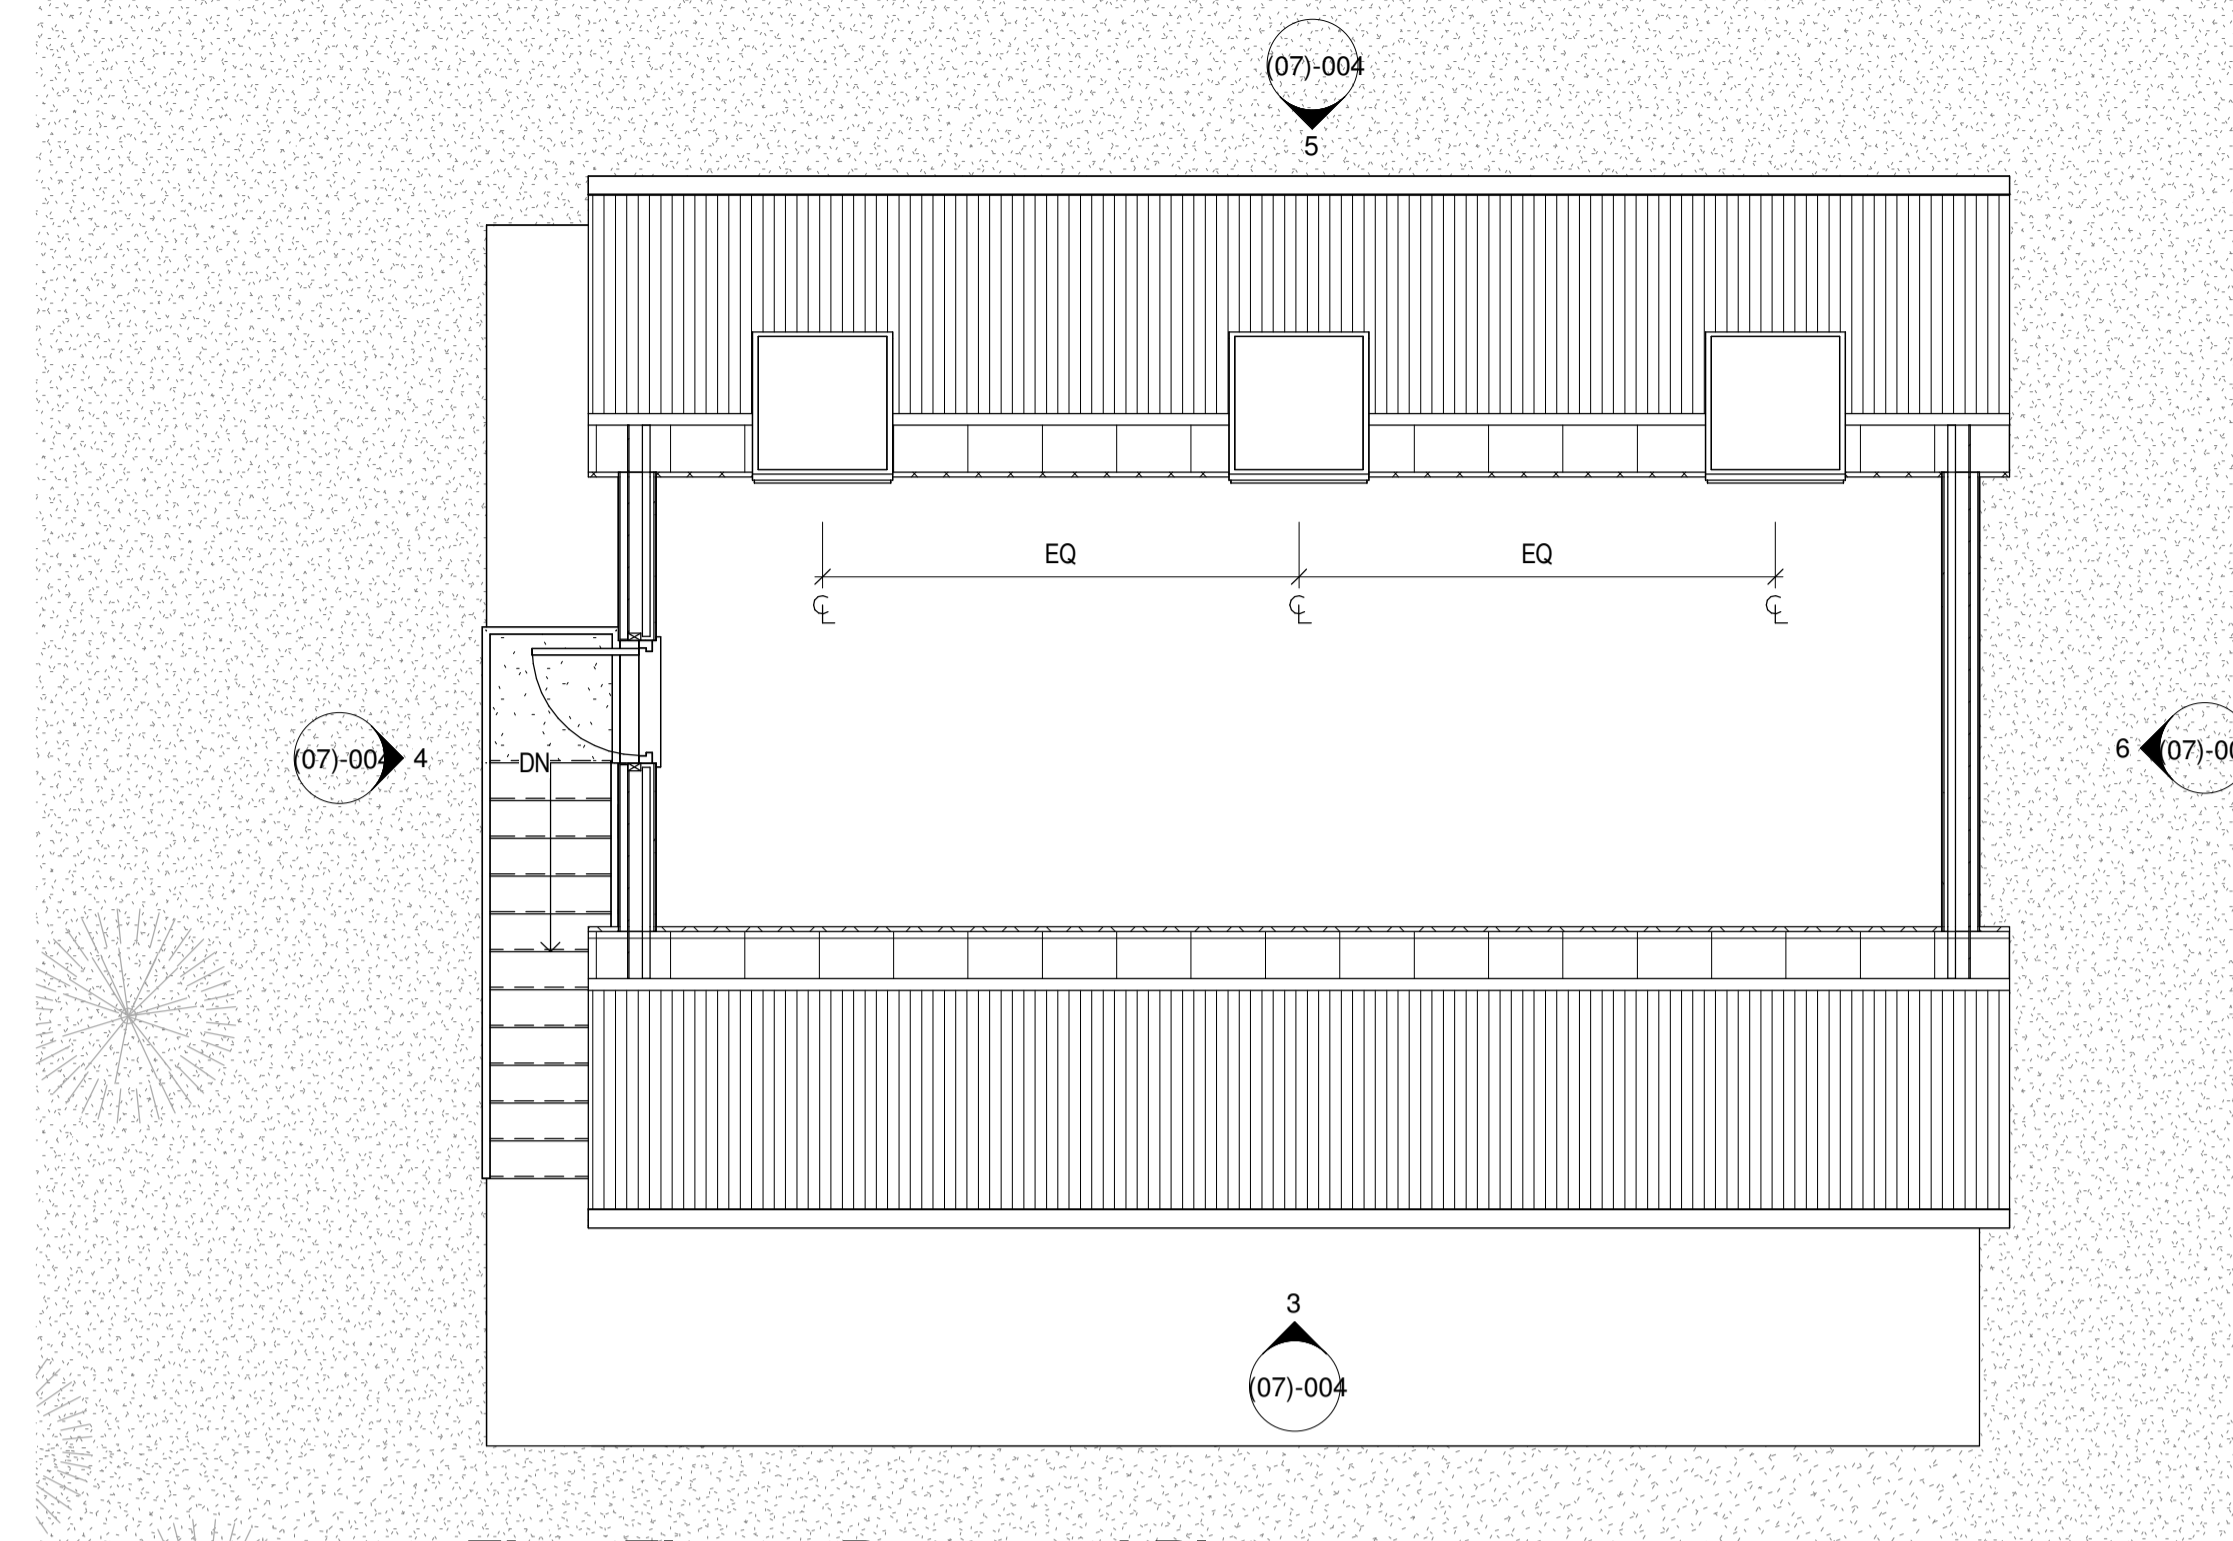


**2 First Floor - Proposed Plan**  
1 : 50

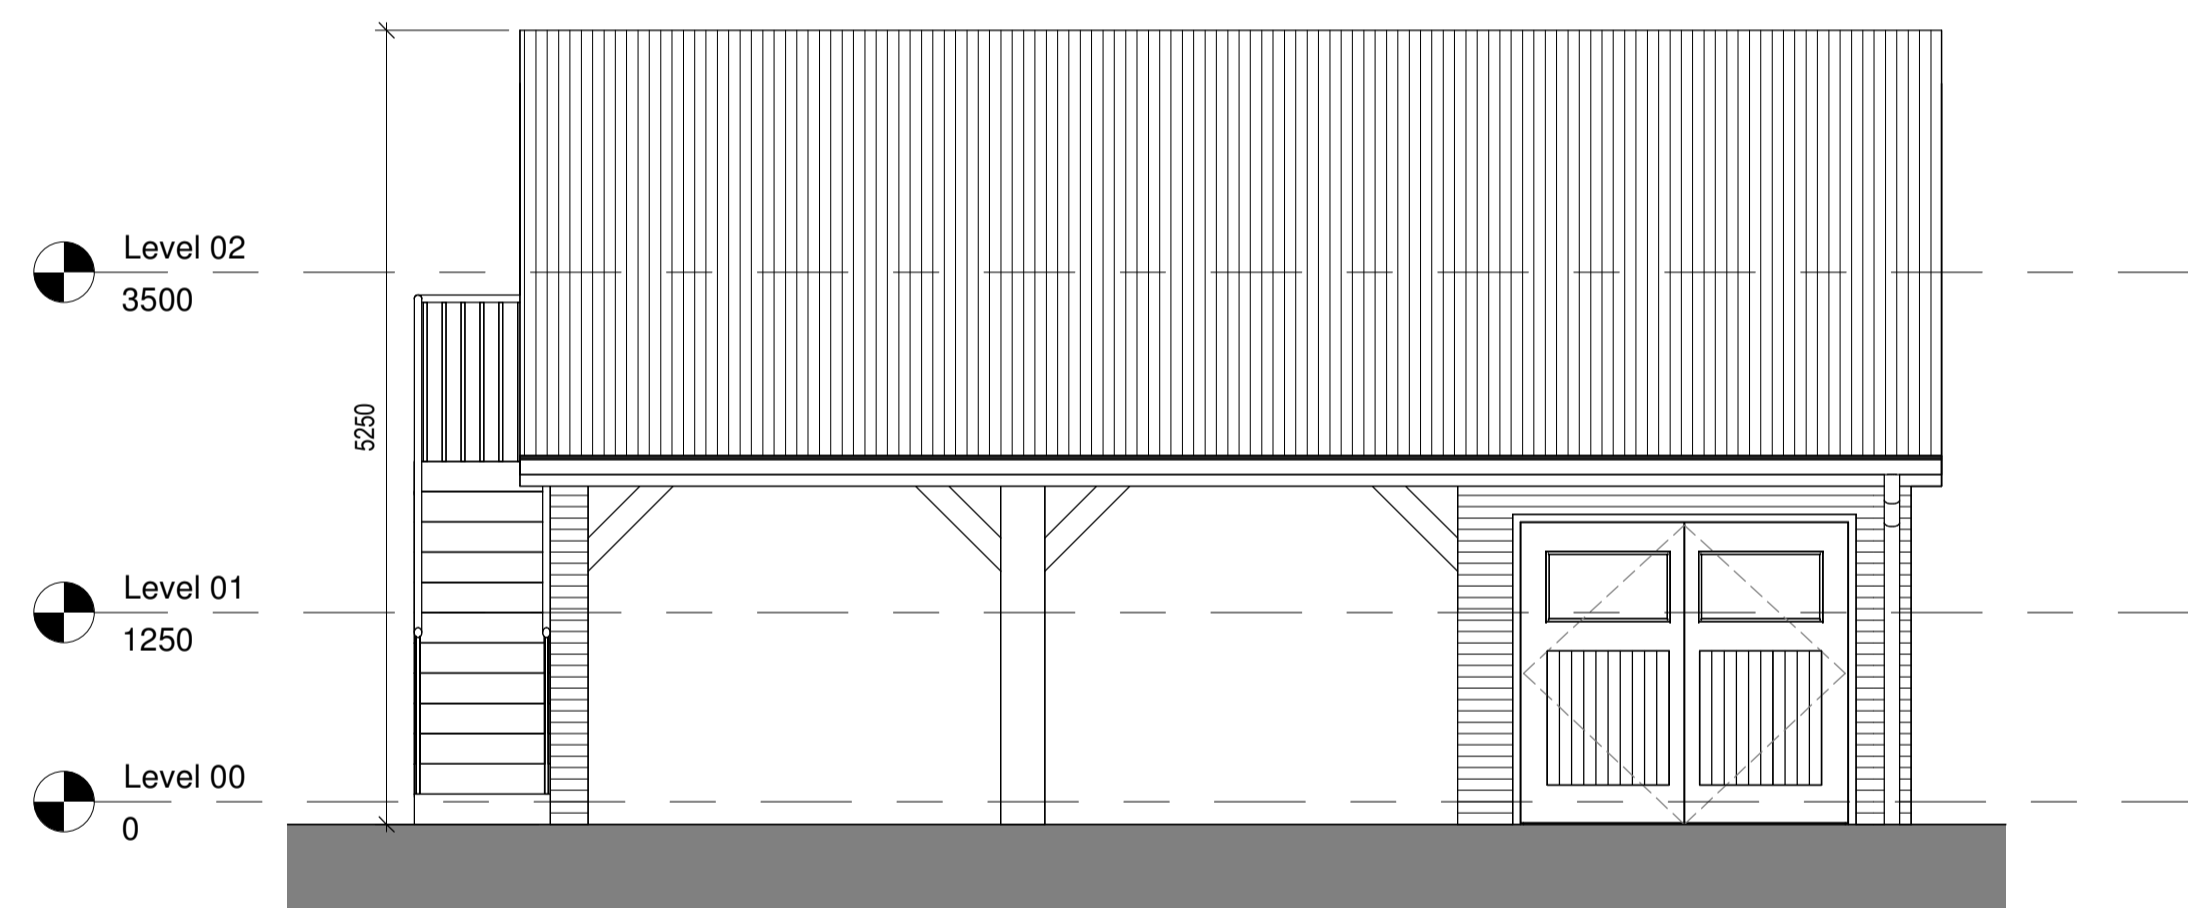


**3 South Elevation - Proposed**  
1 : 50

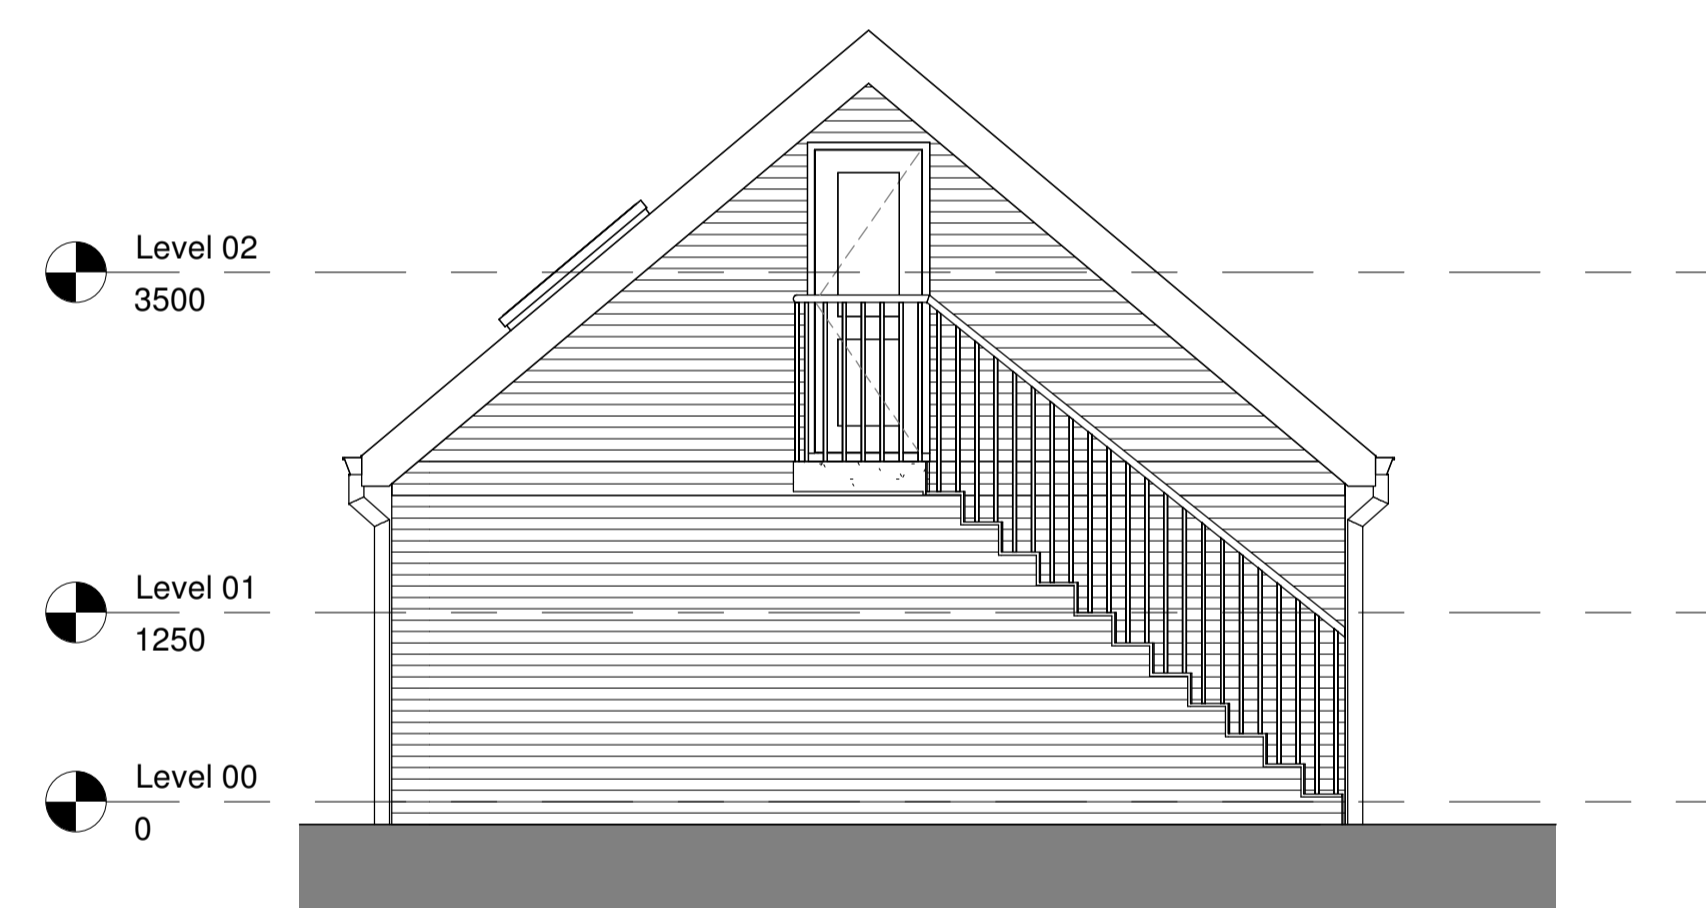

**4 West Elevation - Proposed**  
1 : 50

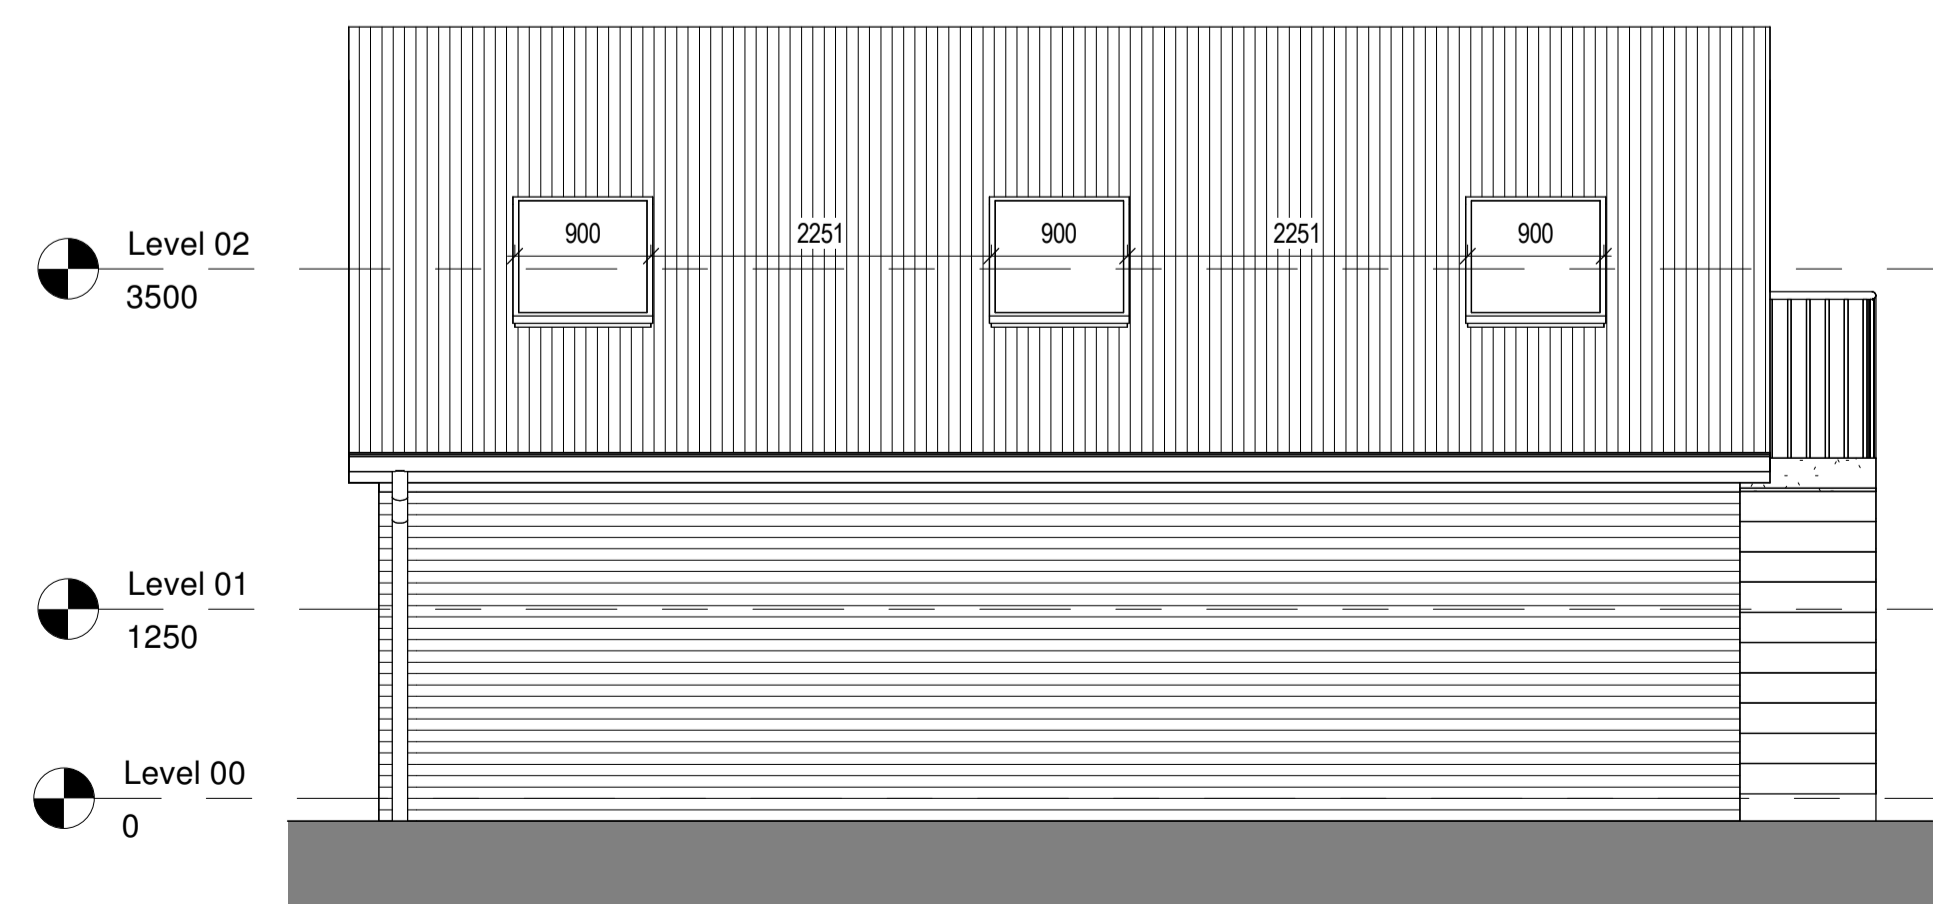

**5 North Elevation - Proposed**  
1 : 50

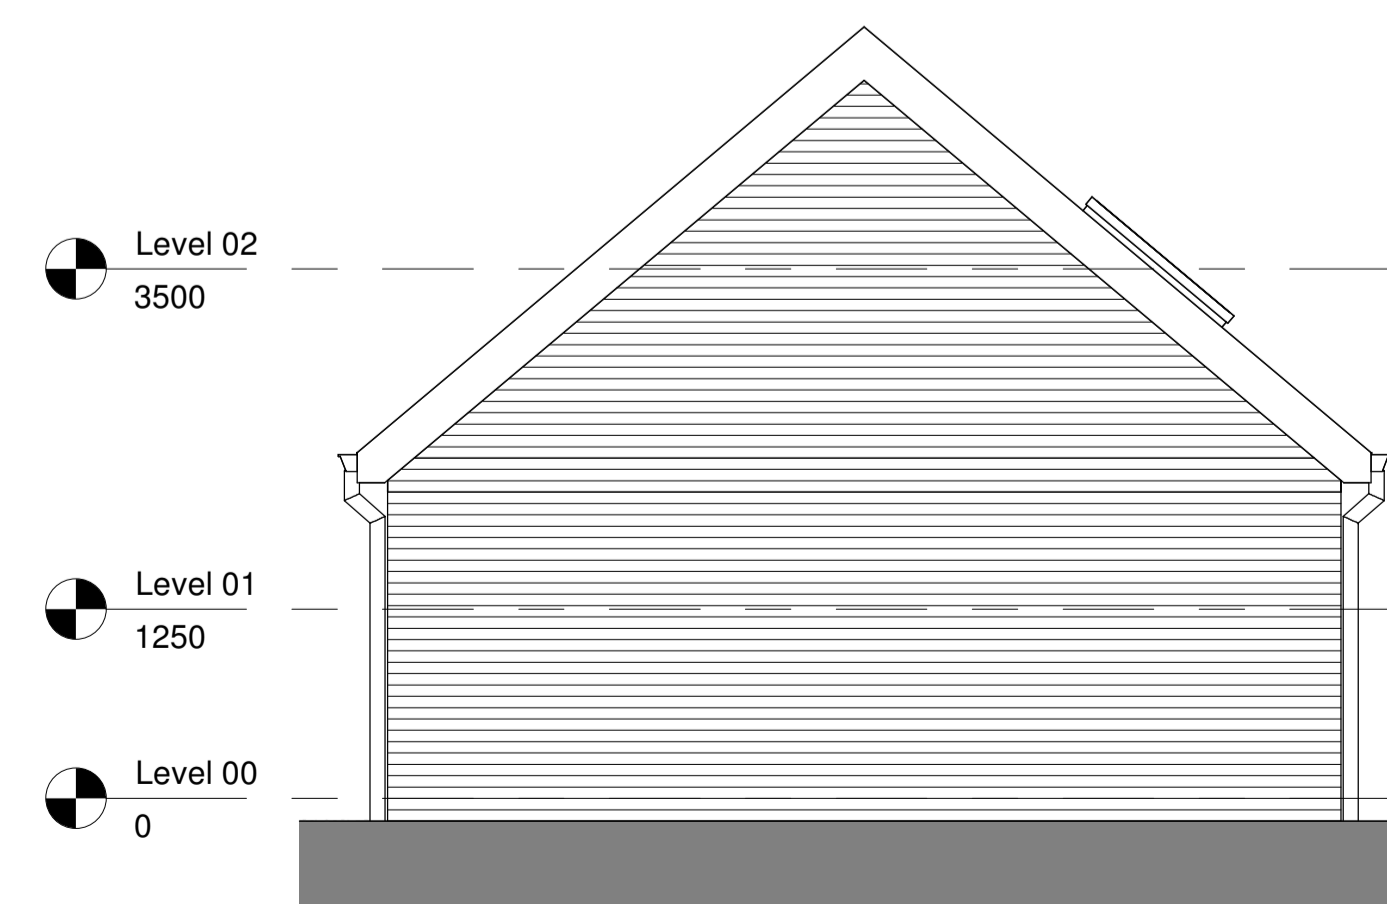

**6 East Elevation - Proposed**  
1 : 50



rev	description	drawn	checked	date
A	Revision 6	LDV	LDV	13/02/26

status: PRELIMINARY  
This drawing is protected under The Copyright, Designs and Patents Act 1988. This drawing is produced for PLANNING PURPOSES ONLY and is not to be used for construction.

**LDV Architecture**  
39 PLOVERS ROAD  
HORSHAM, WEST SUSSEX  
RH13 5PD  
TELEPHONE + 44 (0)1403 541 586  
EMAIL INFO@LDVARCHITECTURE.CO.UK

client: Mr & Mrs RAWLINSON

project: MOONFLEET

title: PROPOSED GARAGE

scale: 1 : 50 @ A1

date: 12/02/26

drawn: LDV

checked: LDV

job no: P2217  
drawing no: (07)-004

revision: A