




1 North West Elevation
2011 Scale - 1:200 @ A3

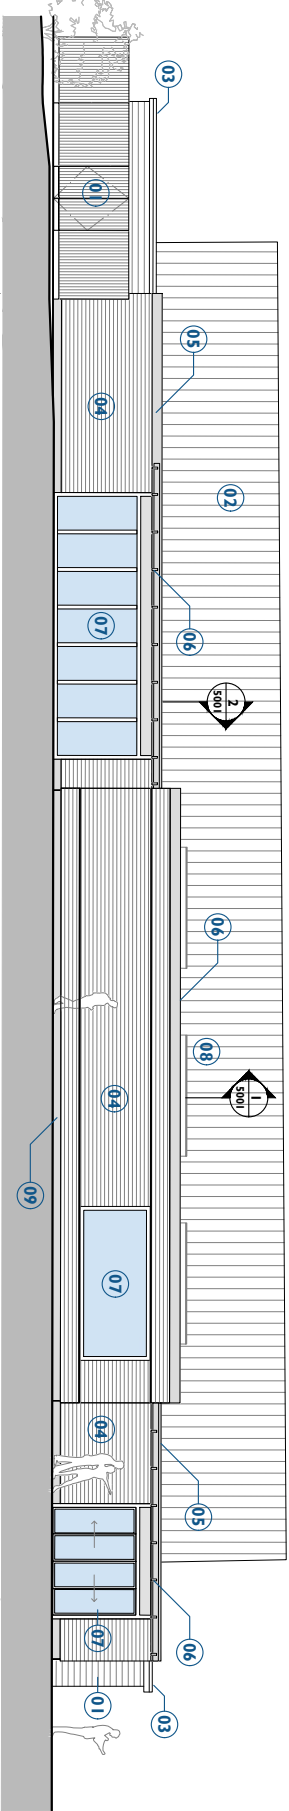

2 South West Elevation
2011 Scale - 1:200 @ A3

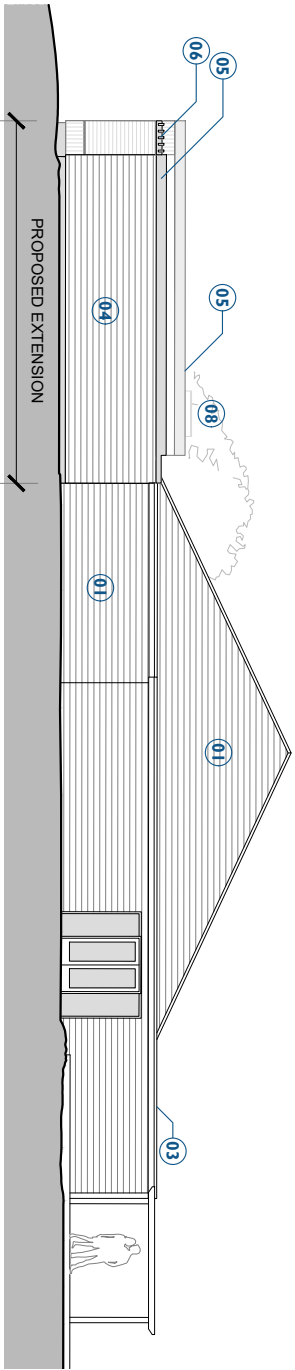

3 South East Elevation
2011 Scale - 1:200 @ A3

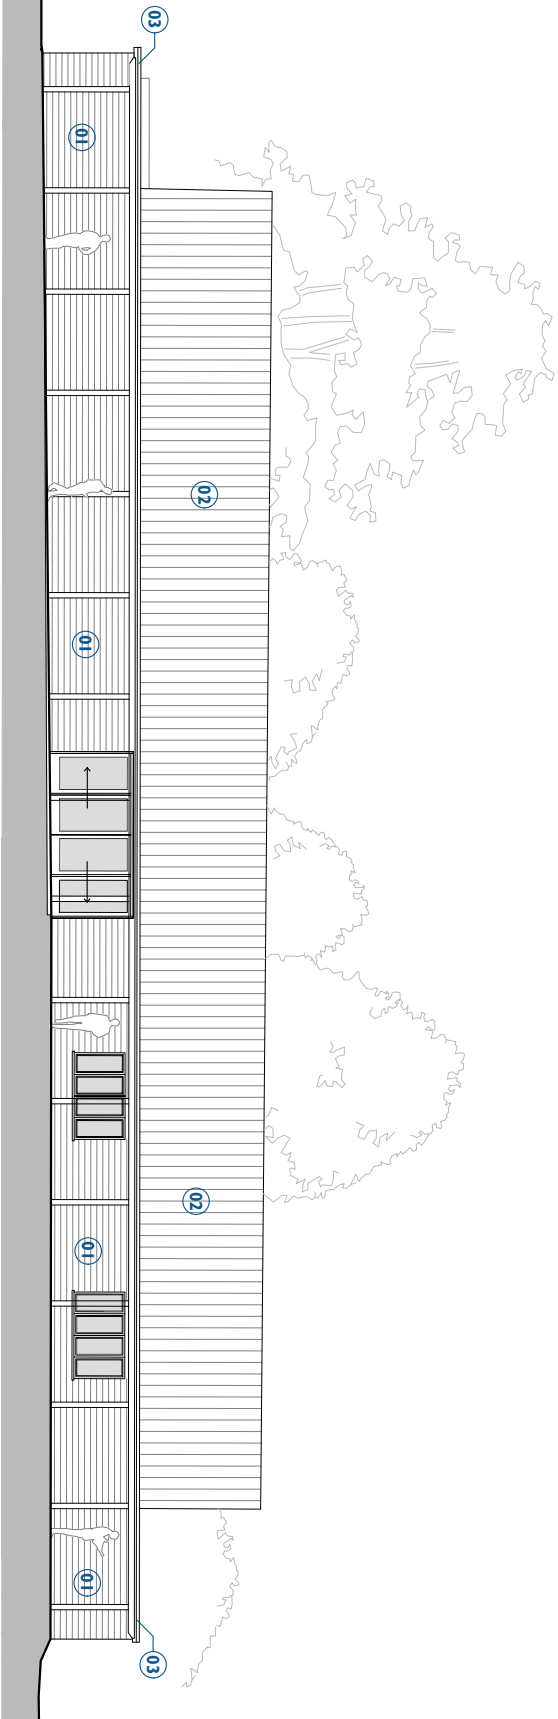


4 North East Elevation
2011 Scale - 1:200 @ A3

Notes:

Drawings are based on survey data and may not accurately represent what is physically present.
Do not scale from this drawing. All dimensions are to be verified on site before proceeding with the work.
All dimensions are in millimetres unless noted otherwise.
Purcell shall be notified in writing of any discrepancies.
All digital information within this DWG format file is the copyright of Purcell Architecture Limited and is for information purposes only. No digital information may be reused or reproduced by any party for any purpose without written permission.

Key Plan

not to scale

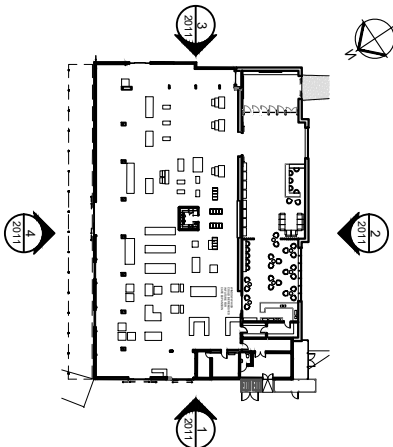

- Key:
- 01 Existing timber cladding
 - 02 Existing metal roofing
 - 03 Existing grey flat roofs
 - 04 Proposed horizontal timber cladding to match existing
 - 05 Proposed metal parapet fascia and capping to match other metals
 - 06 Proposed solar shading canopy to match height of existing flat roofs
 - 07 Proposed glazing with painted metal frame to match existing
 - 08 Proposed rooflights
 - 09 Painted masonry plinth

KEY

- Existing glazing
- Proposed glazing

REV	DATE	BY	CHK	DESCRIPTION
P03	07/07/2025	HS	JC	Planning Issue

CLIENT
Leonardislee Gardens

PROJECT
Leonardislee Lakes and Gardens

JOB NUMBER
242769

TITLE
Proposed Elevations
The Glasshouse - Retail Block

SIZE SCALE
A3L 1:200

REV SUFFICIENCY/REASON FOR ISSUE
P03 Planning Issue

DRAWING NUMBER
242769-PUR-08-ZZ-DR-A-2011

PURCELL IS THE REGISTERED TRADE NAME FOR PURCELL ARCHITECTURE LTD AND ALL SUBSIDIARY COMPANIES
AND IS NOT TO BE USED IN ANY OTHER MANNER WITHOUT THE WRITTEN PERMISSION OF PURCELL ARCHITECTURE LTD
Purcell Architecture Limited
100/101 Market Street, Melbourne, Victoria 3000, Australia

