




EXISTING FRONT ELEVATION (N)

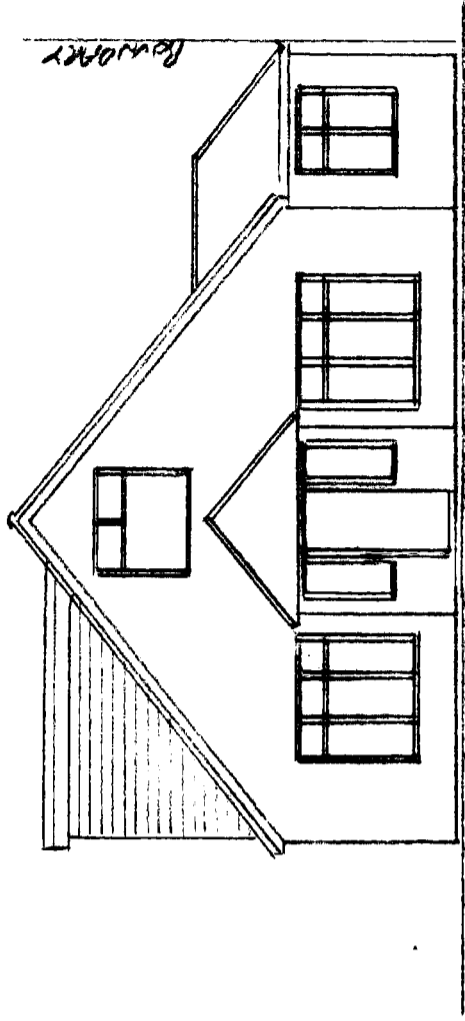

PROPOSED FRONT ELEVATION (N)

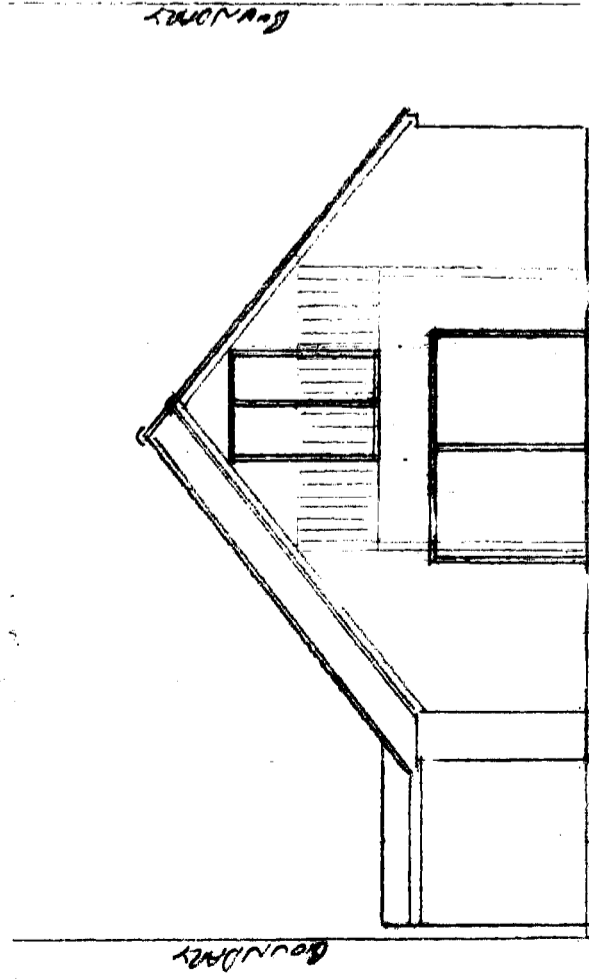

EXISTING REAR ELEVATION(S)

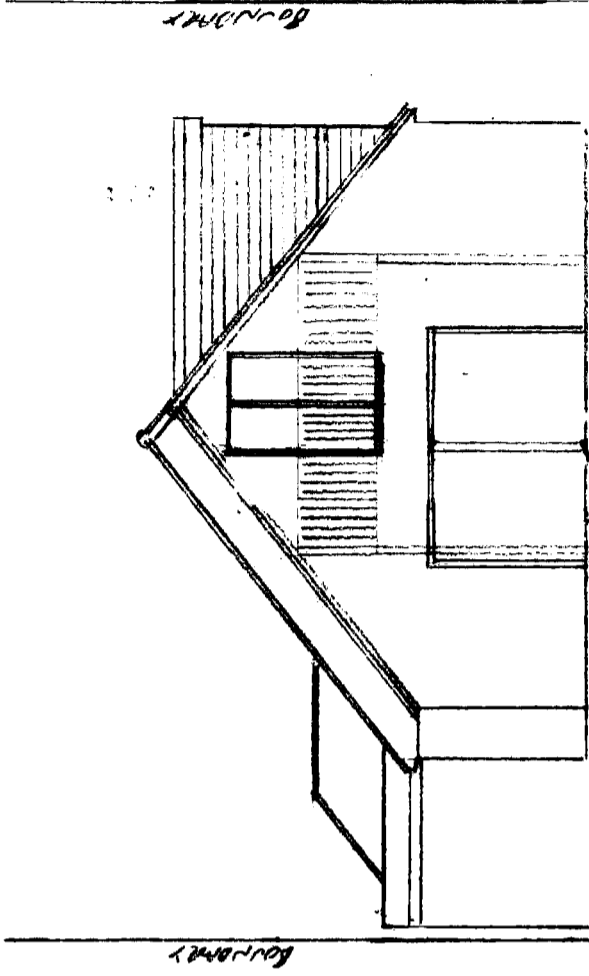

PROPOSED REAR ELEVATION(S)

ALL MATERIALS AND FINISHES TO MATCH EXISTING



PROPOSED DORMER, PORCH & SIDE EXTENSION
 8, CRICKETFIELD ROAD, HORSFORDS, RHIZITE
 Scale 1:100
 17/1/2026
 FRONT AND REAR ELEVATIONS
 DWG NO 2