



1 Existing Site / Roof Plan
1 : 100

New Form Architecture Ltd.
All dimensions to be as noted.
Do not scale from this drawing.
Report any discrepancies to the Architect/CA immediately.
Areas are approximate and may alter in construction.

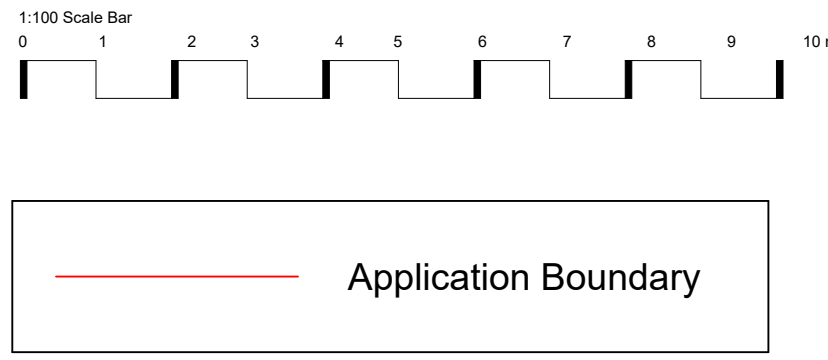

Revision	Description	Date	Drawn
----------	-------------	------	-------

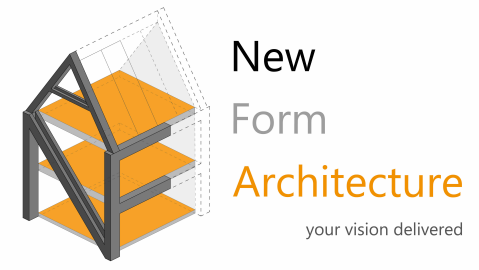

New Form Architecture Ltd
5 The Cairns
Charlestown
File K11 3EP
info@newformarchitecture.com
www.newformarchitecture.com

Project:
High Barn, Crays Lane, Goose Green, West Sussex, RH20 2LR

Drawing:
Existing Site / Roof Plan

Date: 28/02/23	Project Number: NFA-070	Drawing: HB-02
-------------------	-----------------------------------	--------------------------

Scale As indicated@A1	Drawn: AM	Rev:
--------------------------	--------------	------

Status
PLANNING