



Note: Front elevation is coloured for illustration purposes. please refer to materials plan for specific materials.

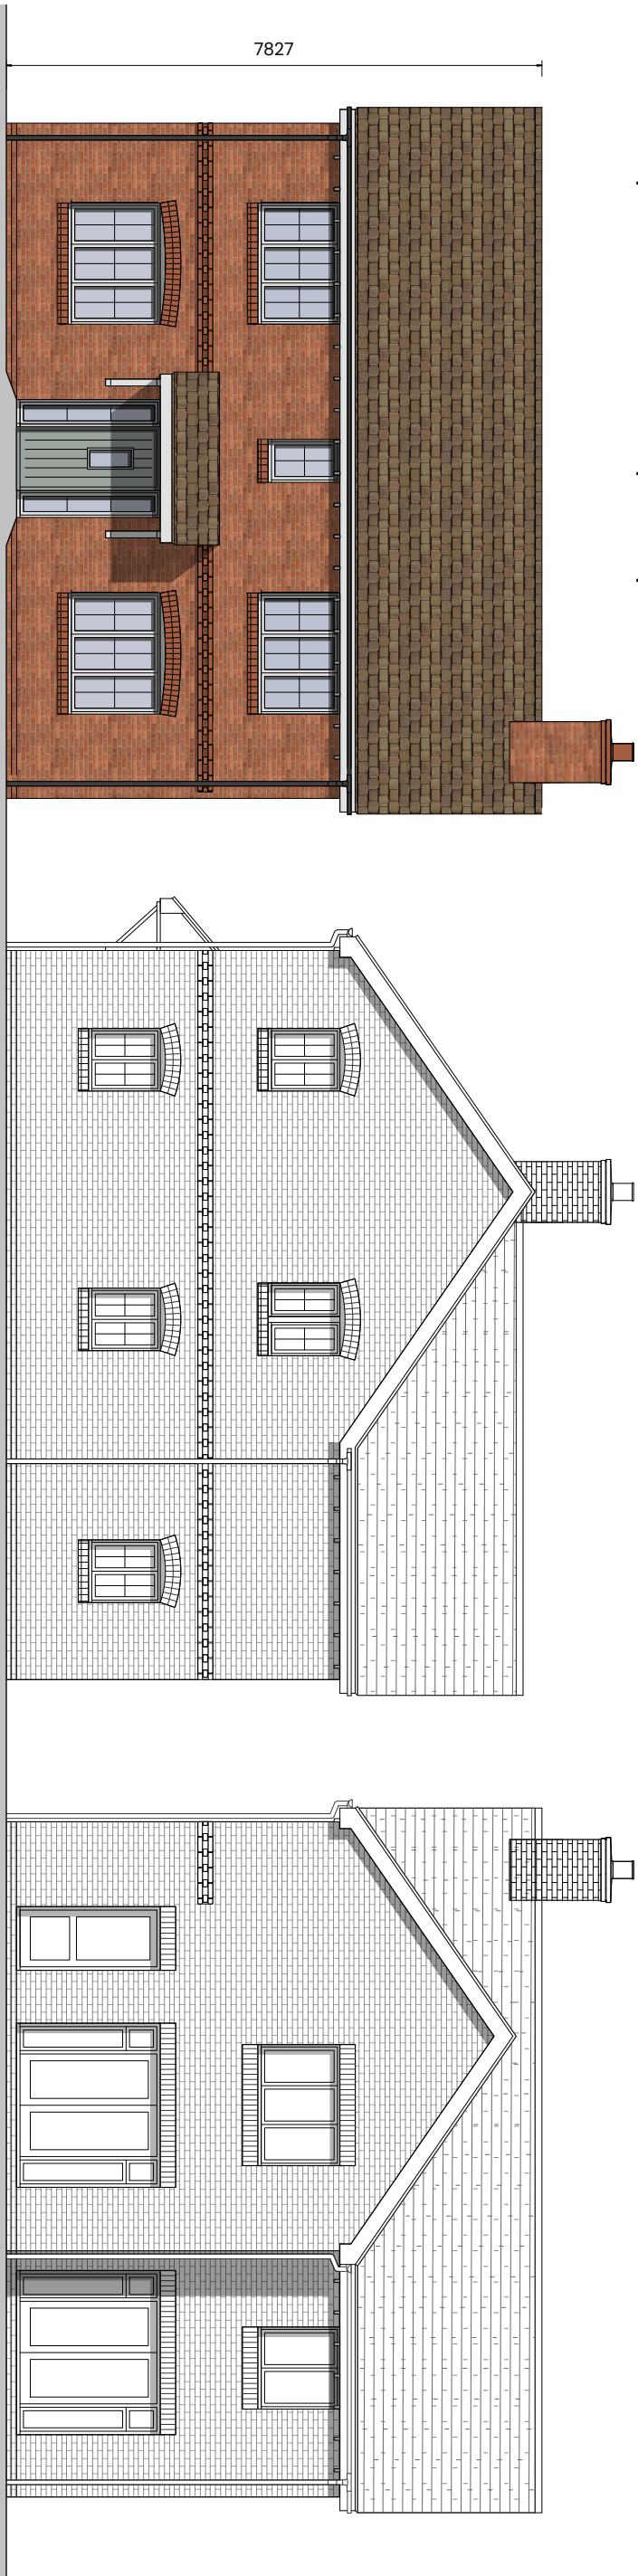


Front Elevation

Side Elevation


Rear Elevation

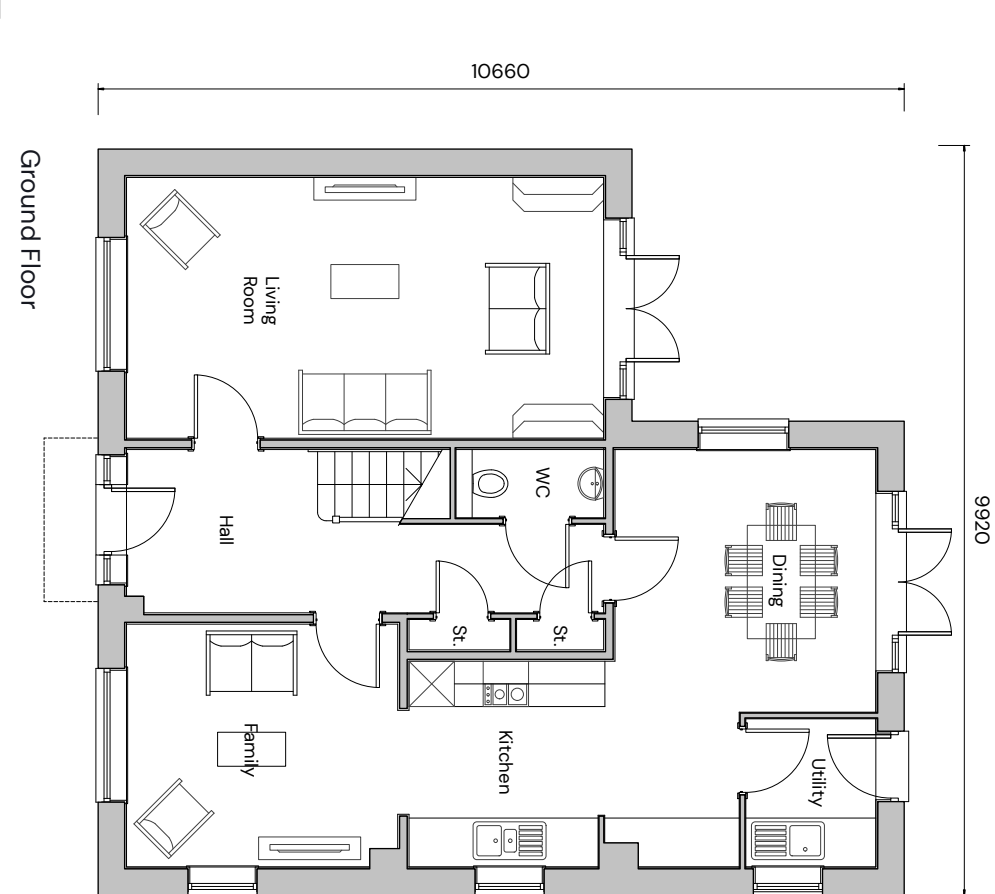

Ground Floor

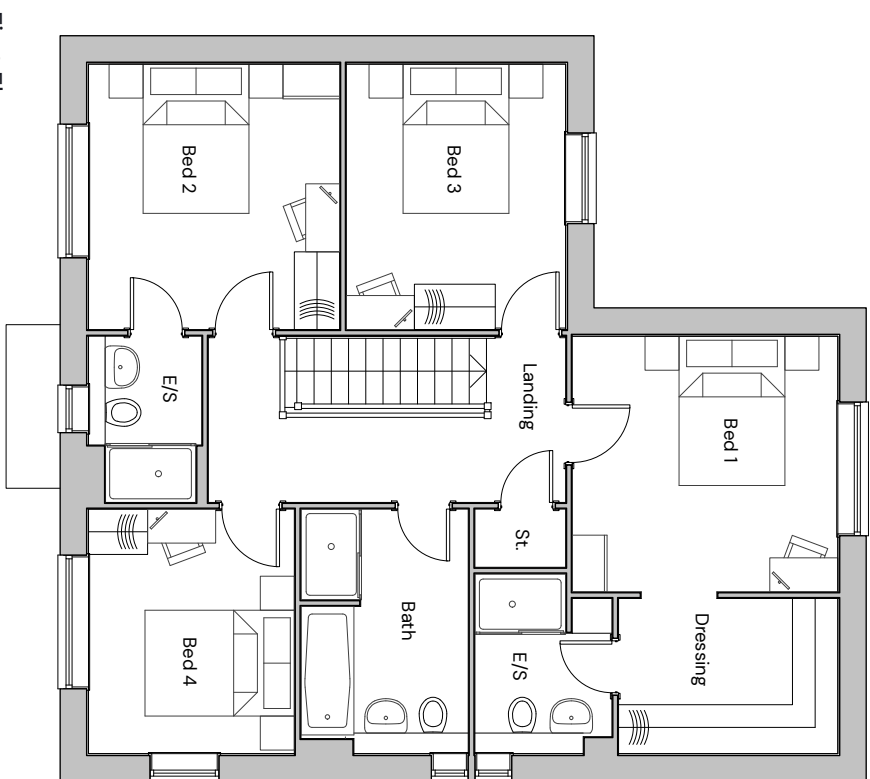


First Floor

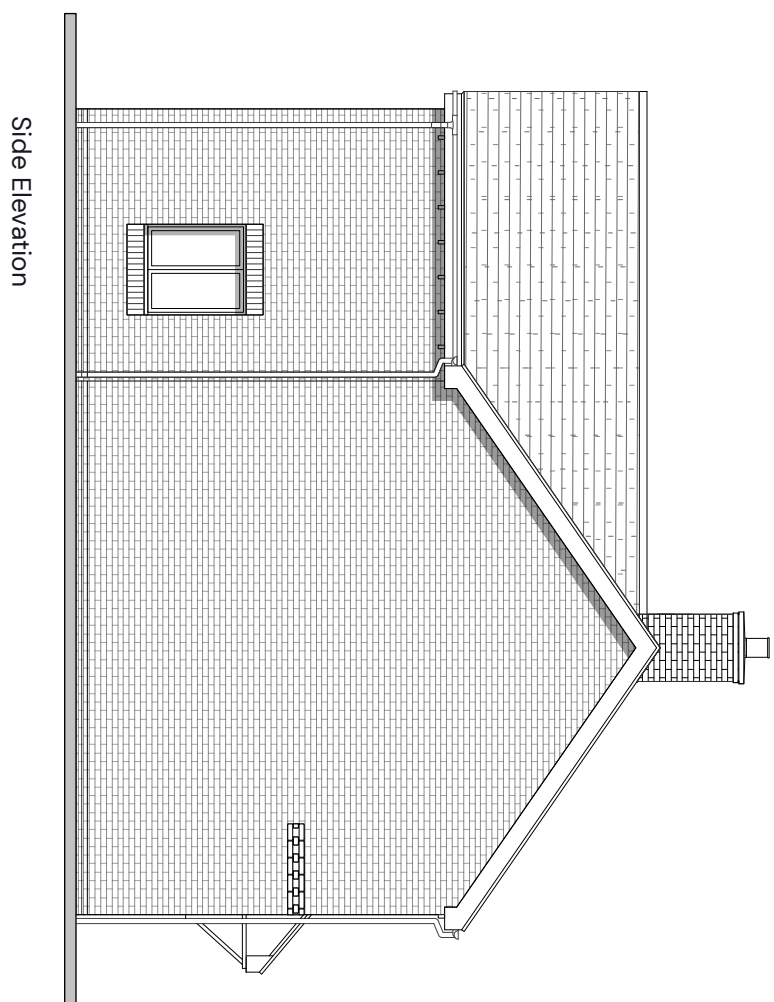

Side Elevation

Plot Numbers
As: 20
Handed: 40

 

FORMER THAKEHAM MUSHROOM SITE - TYPE 10 ELEVATIONS AND FLOORPLANS

PEGASUSGROUP.CO.UK | TEAM/DRAWN BY: CLU | APPROVED BY: AV | DATE: 02/02/2026 | SCALE: 1:100@A3 | DRWG: P24-2268_DE_003_A_32 | CLIENT: BELLWAY HOMES |

