




Note: Front elevation is coloured for illustration purposes. please refer to materials plan for specific materials.

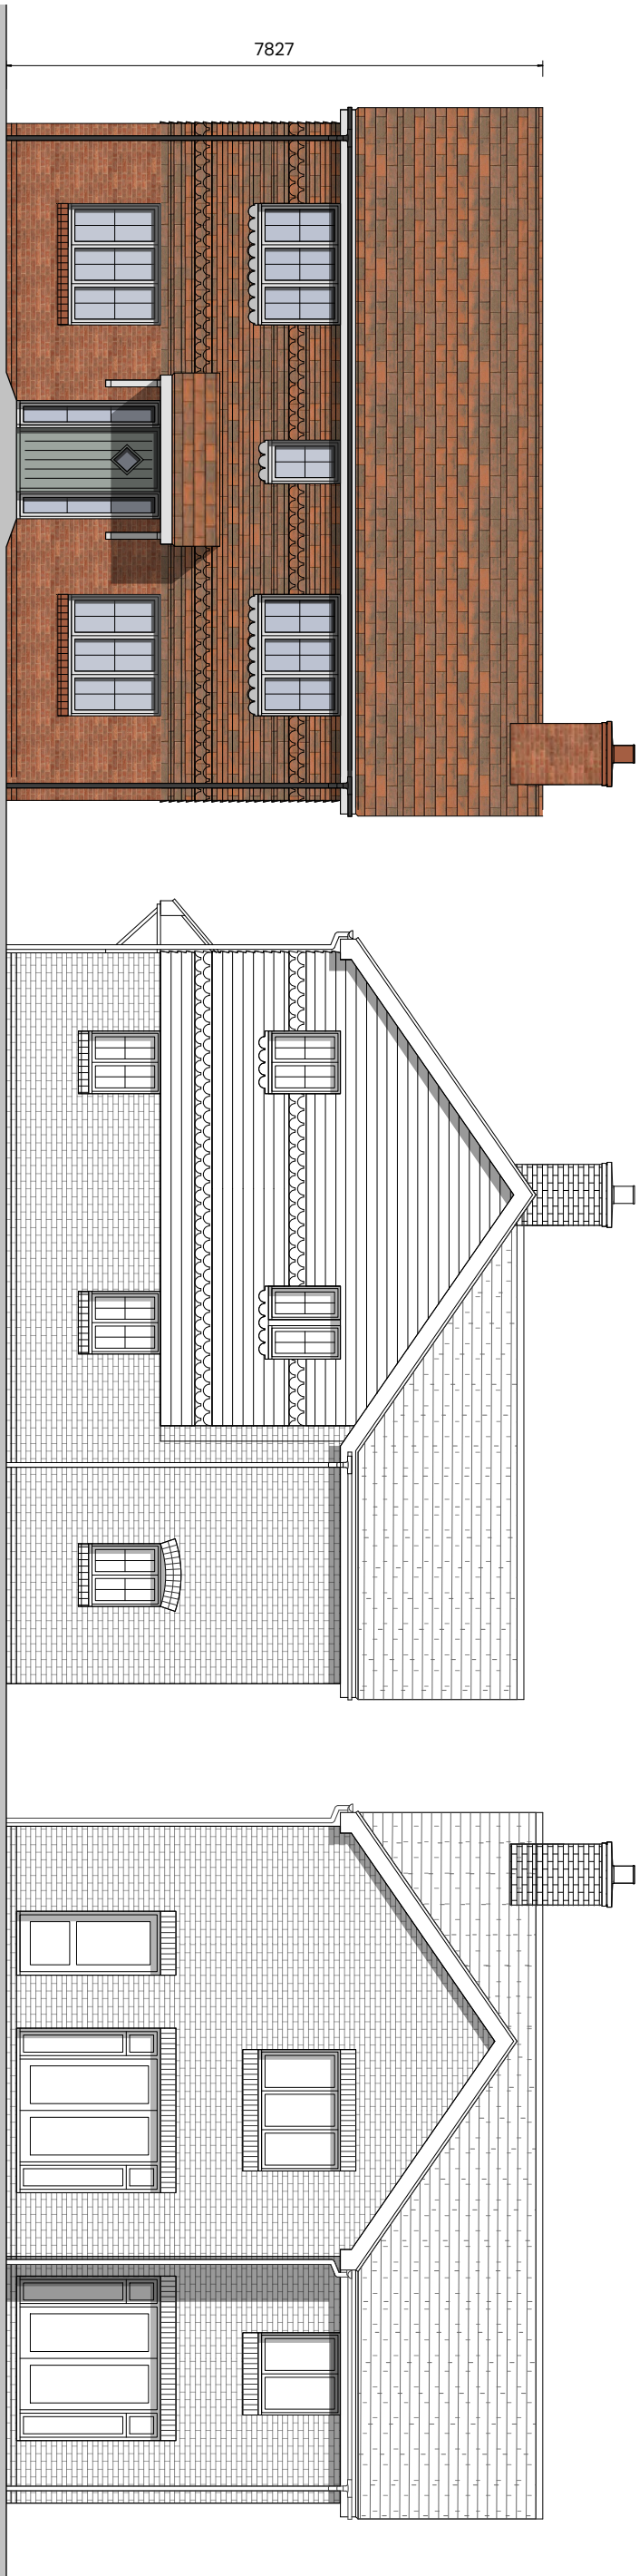

Front Elevation


Side Elevation

Rear Elevation

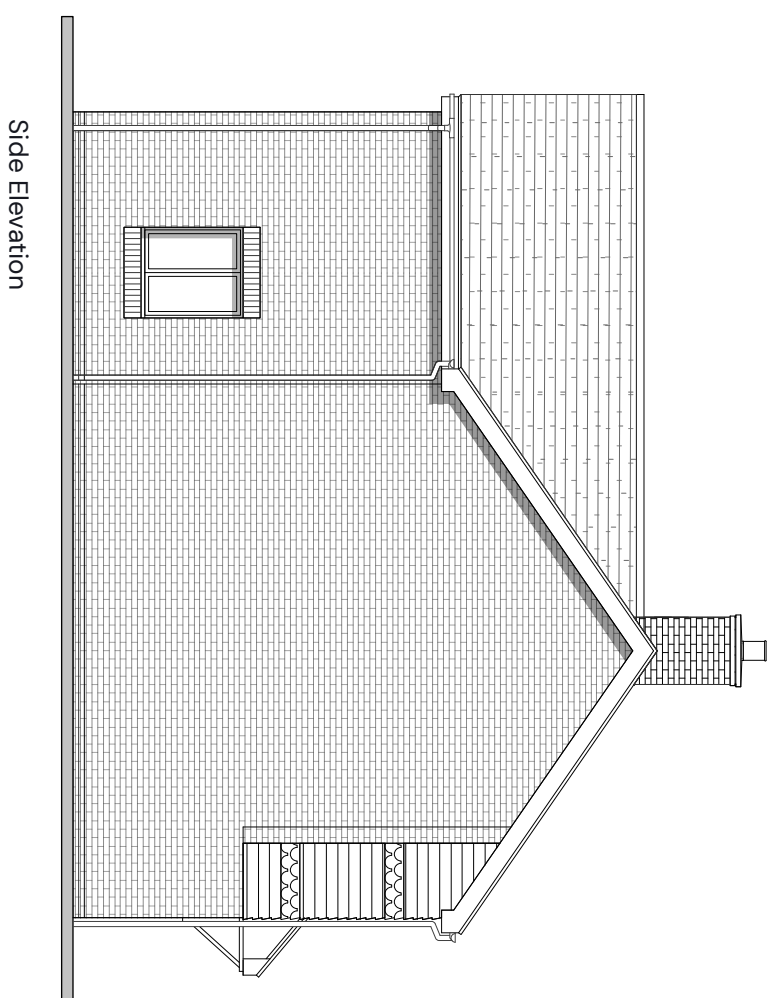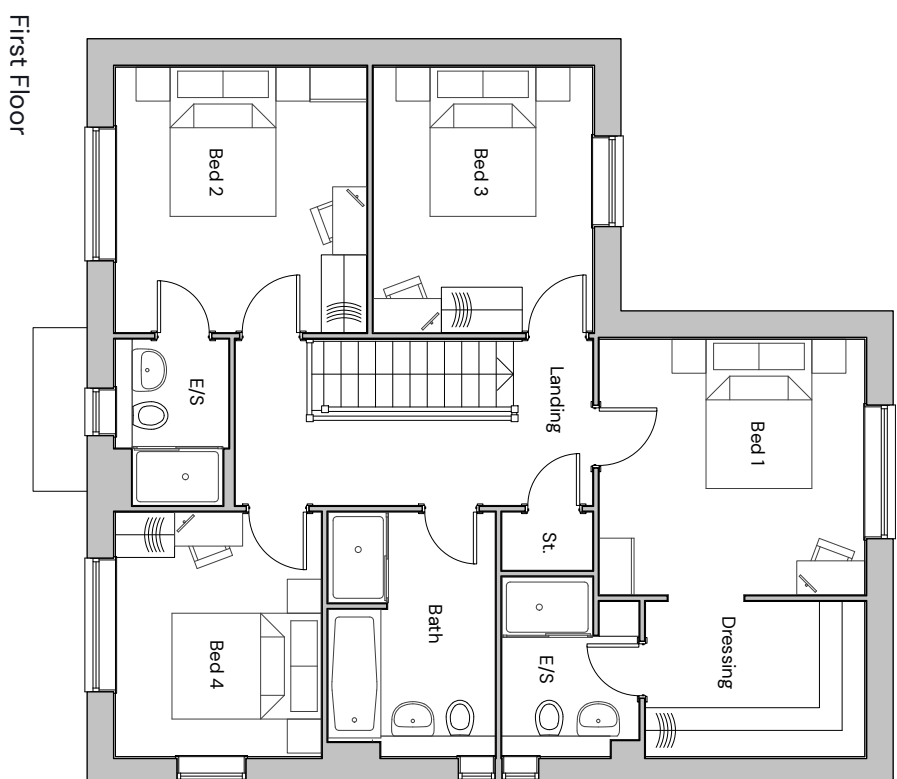

Side Elevation

Plot Numbers
As: 96
Handed:

 

FORMER THAKEHAM MUSHROOM SITE - TYPE 10 ELEVATIONS AND FLOORPLANS

PEGASUSGROUP.CO.UK | TEAM/DRAWN BY: CLU | APPROVED BY: AV | DATE: 02/02/2026 | SCALE: 1:100@A3 | DRWG: P24-2268_DE_003_A_34 | CLIENT: BELWAY HOMES |

