


Note: Front elevation is coloured for illustration purposes. please refer to materials plan for specific materials.




Front Elevation


8059

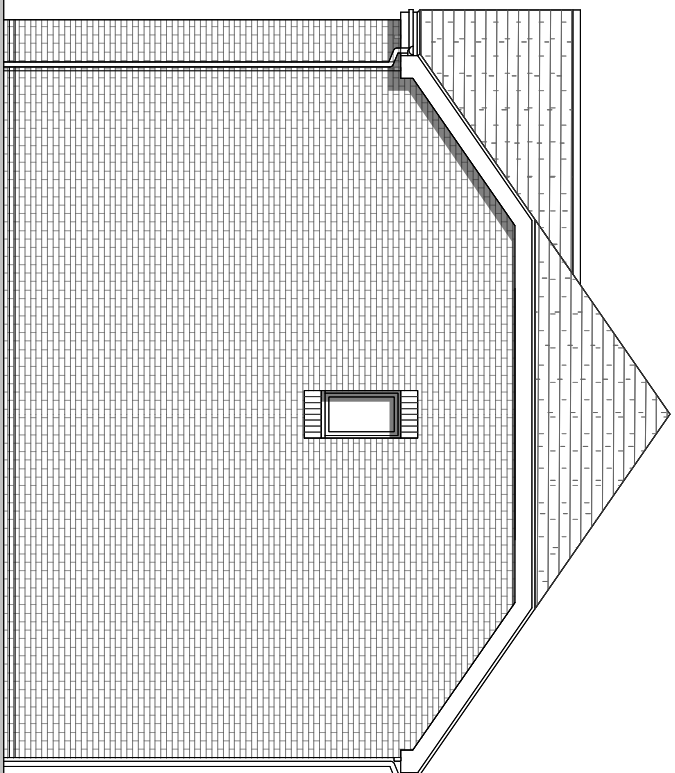


Side Elevation

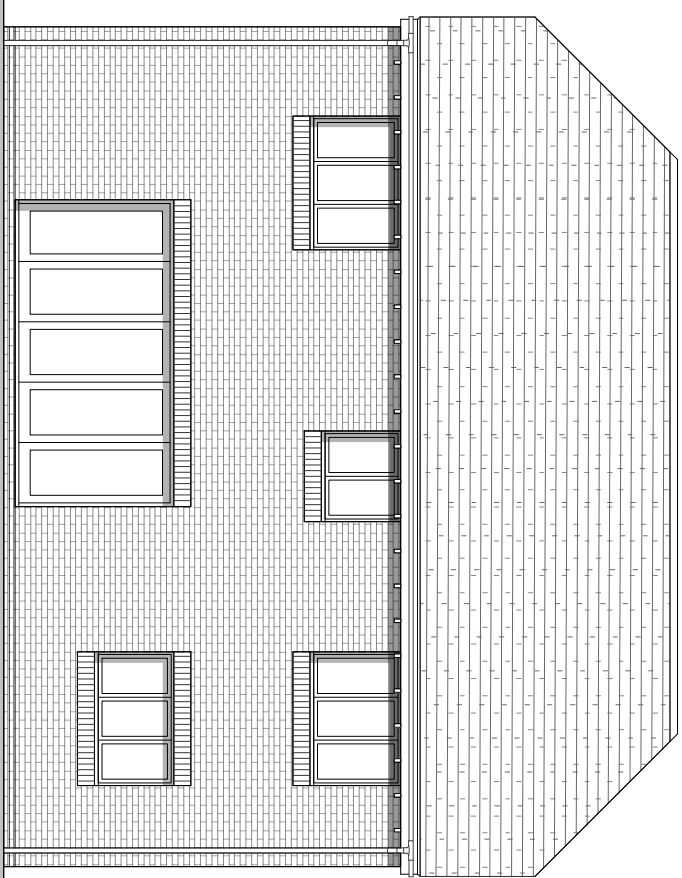


Rear Elevation

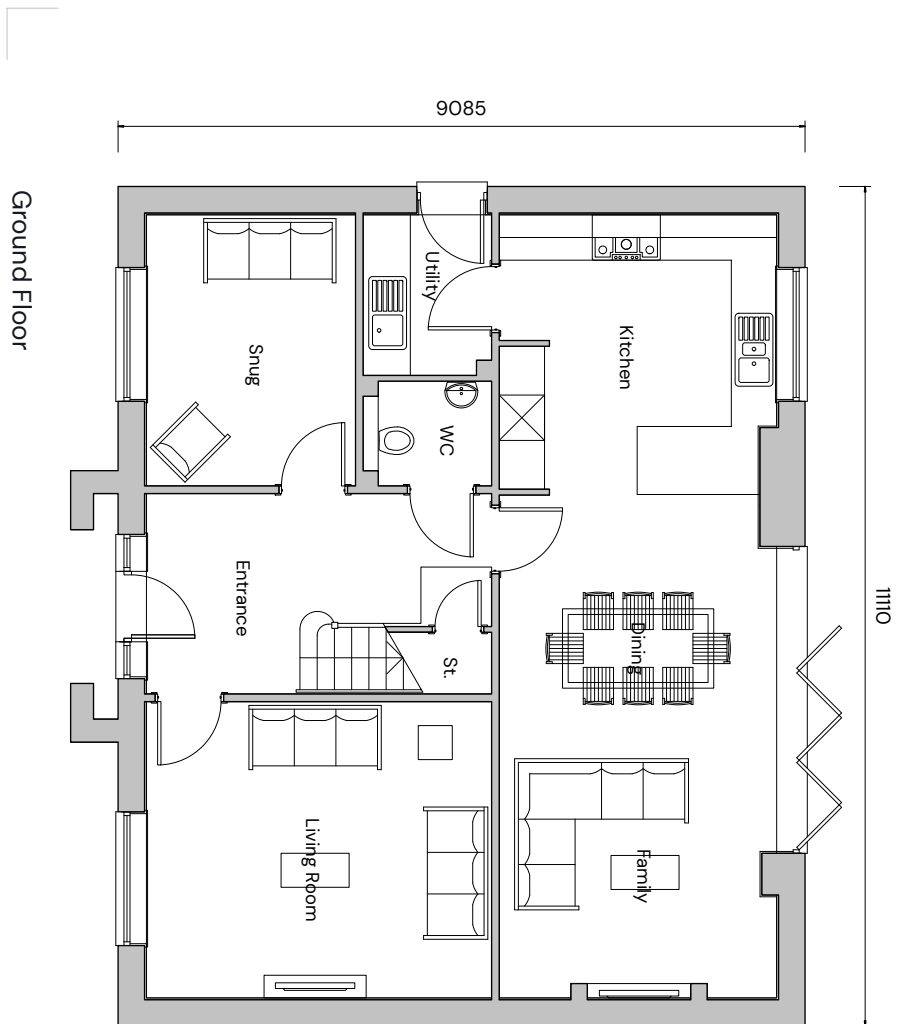

Ground Floor

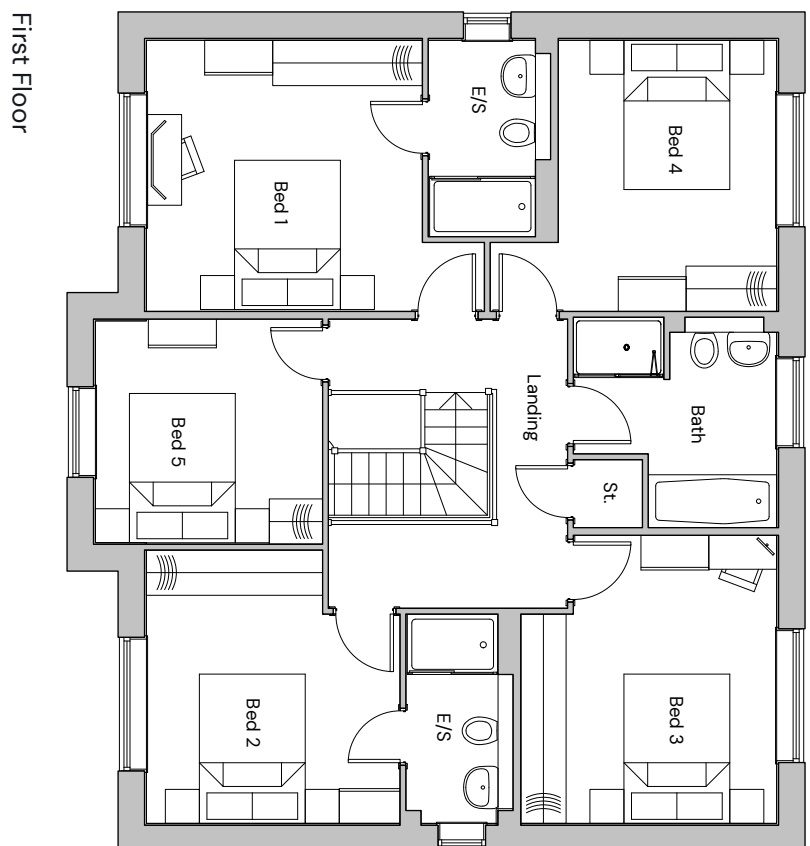


First Floor

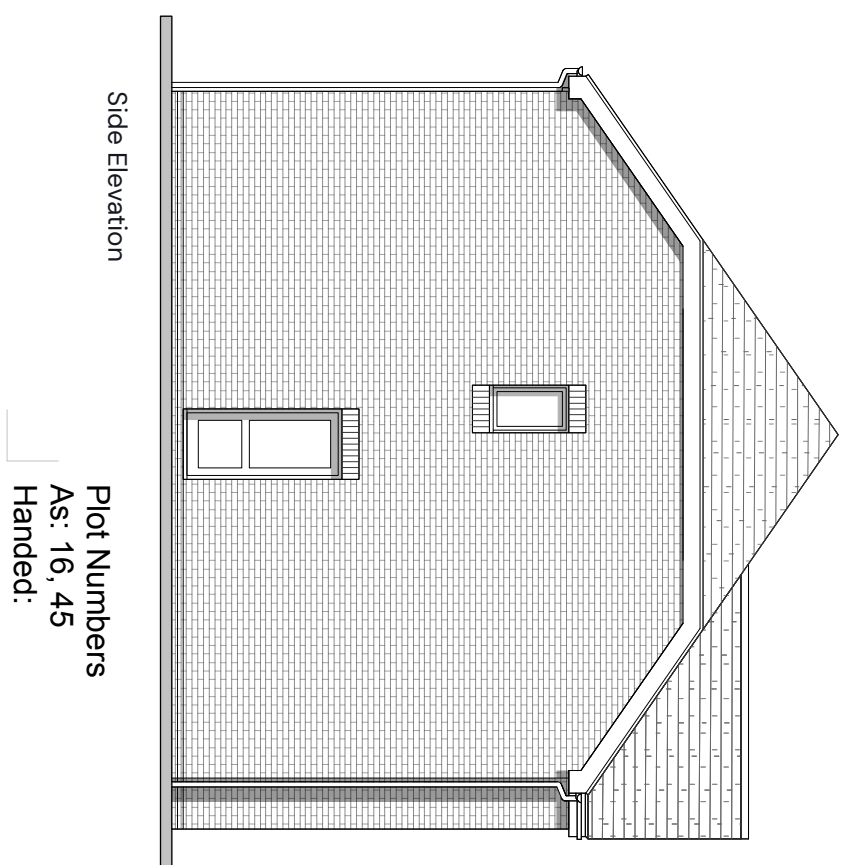

Side Elevation

Plot Numbers
As: 16, 45
Handed:

 

FORMER THAKEHAM MUSHROOM SITE - TYPE 11 ELEVATIONS AND FLOORPLANS

PEGASUSGROUP.CO.UK | TEAM/DRAWN BY: CUU | APPROVED BY: AV | DATE: 02/02/2026 | SCALE: 1:100@A3 | DRWG: P24-2268_DE_009_A_38 | CLIENT: BELWAY HOMES

