


Note: Front elevation is coloured for illustration purposes. please refer to materials plan for specific materials.




Front Elevation

Side Elevation


Rear Elevation

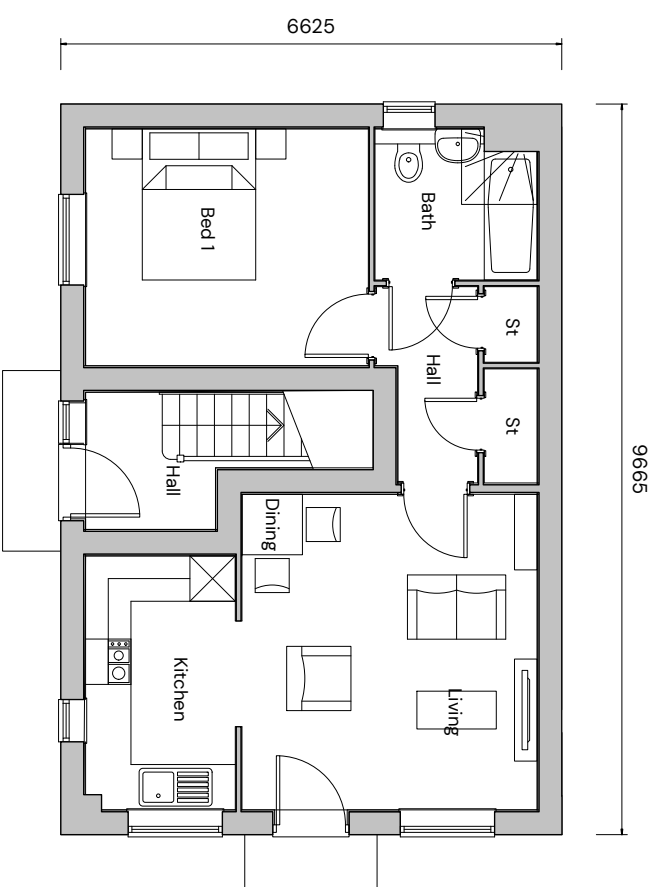

Ground Floor

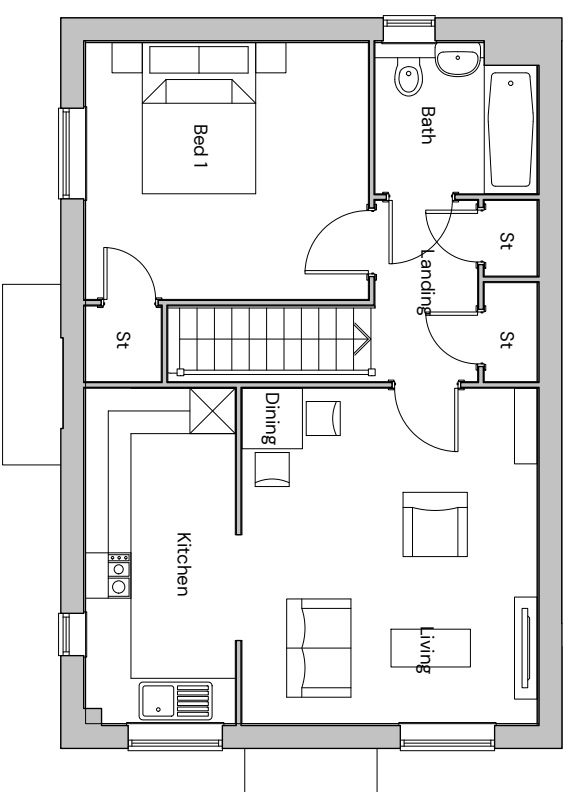

First Floor

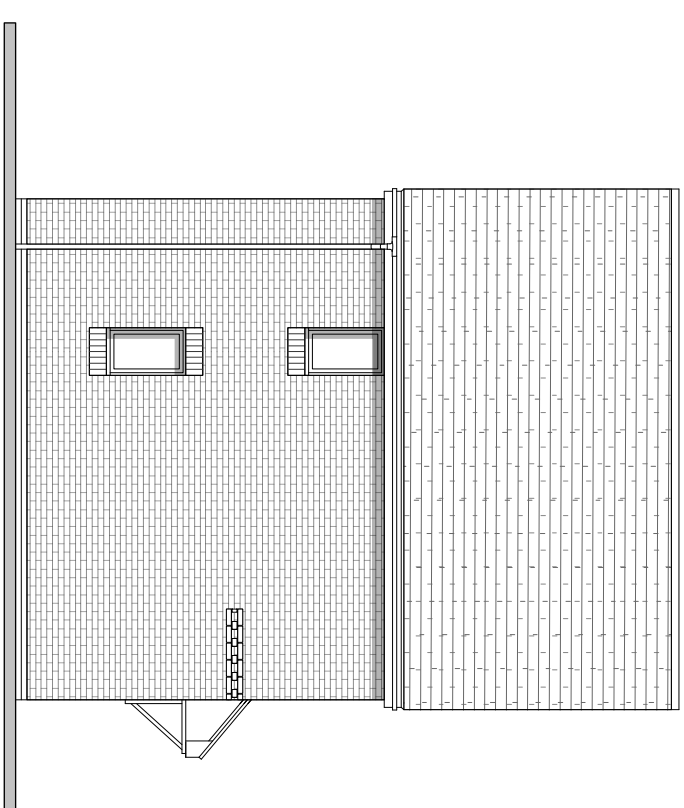

Side Elevation



Plot Numbers
As: 122-123
Handed: 106-107, 132-133

FORMER THAKEHAM MUSHROOM SITE - TYPE A1/A2 ELEVATIONS AND FLOORPLANS

PEGASUSGROUP.CO.UK | TEAM/DRAWN BY: CLU | APPROVED BY: AV | DATE: 02/02/2026 | SCALE: 1:100@A3 | DRWG: P24-2268_DE_009_A_40 | CLIENT: BELWAY HOMES

