
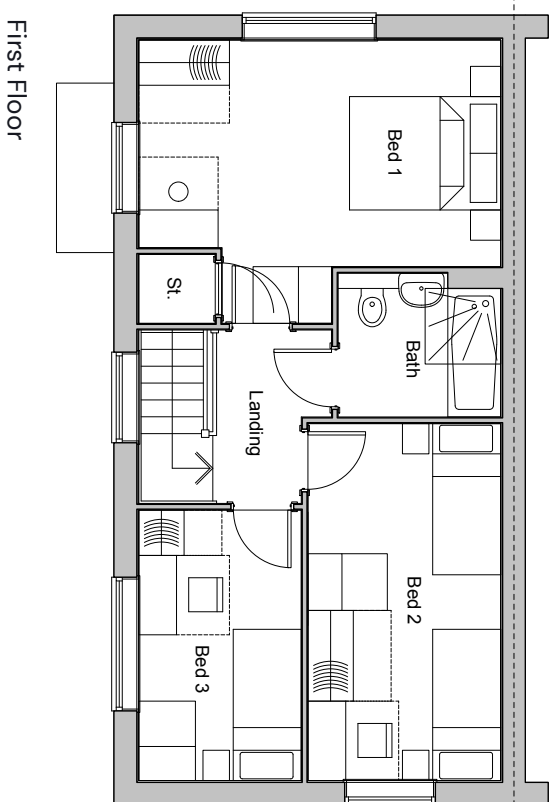
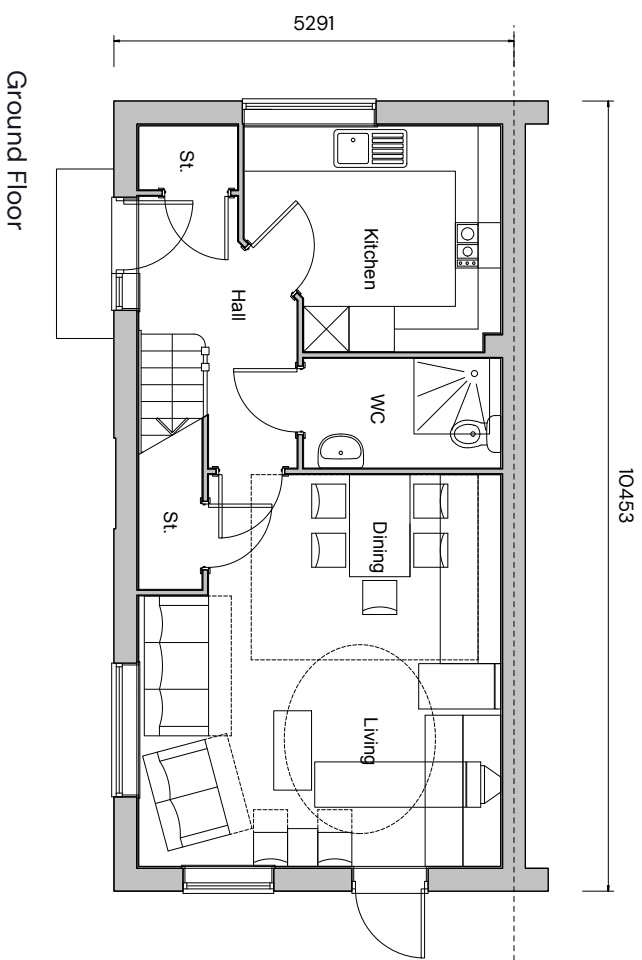


Note: Front elevation is coloured for illustration purposes. please refer to materials plan for specific materials.

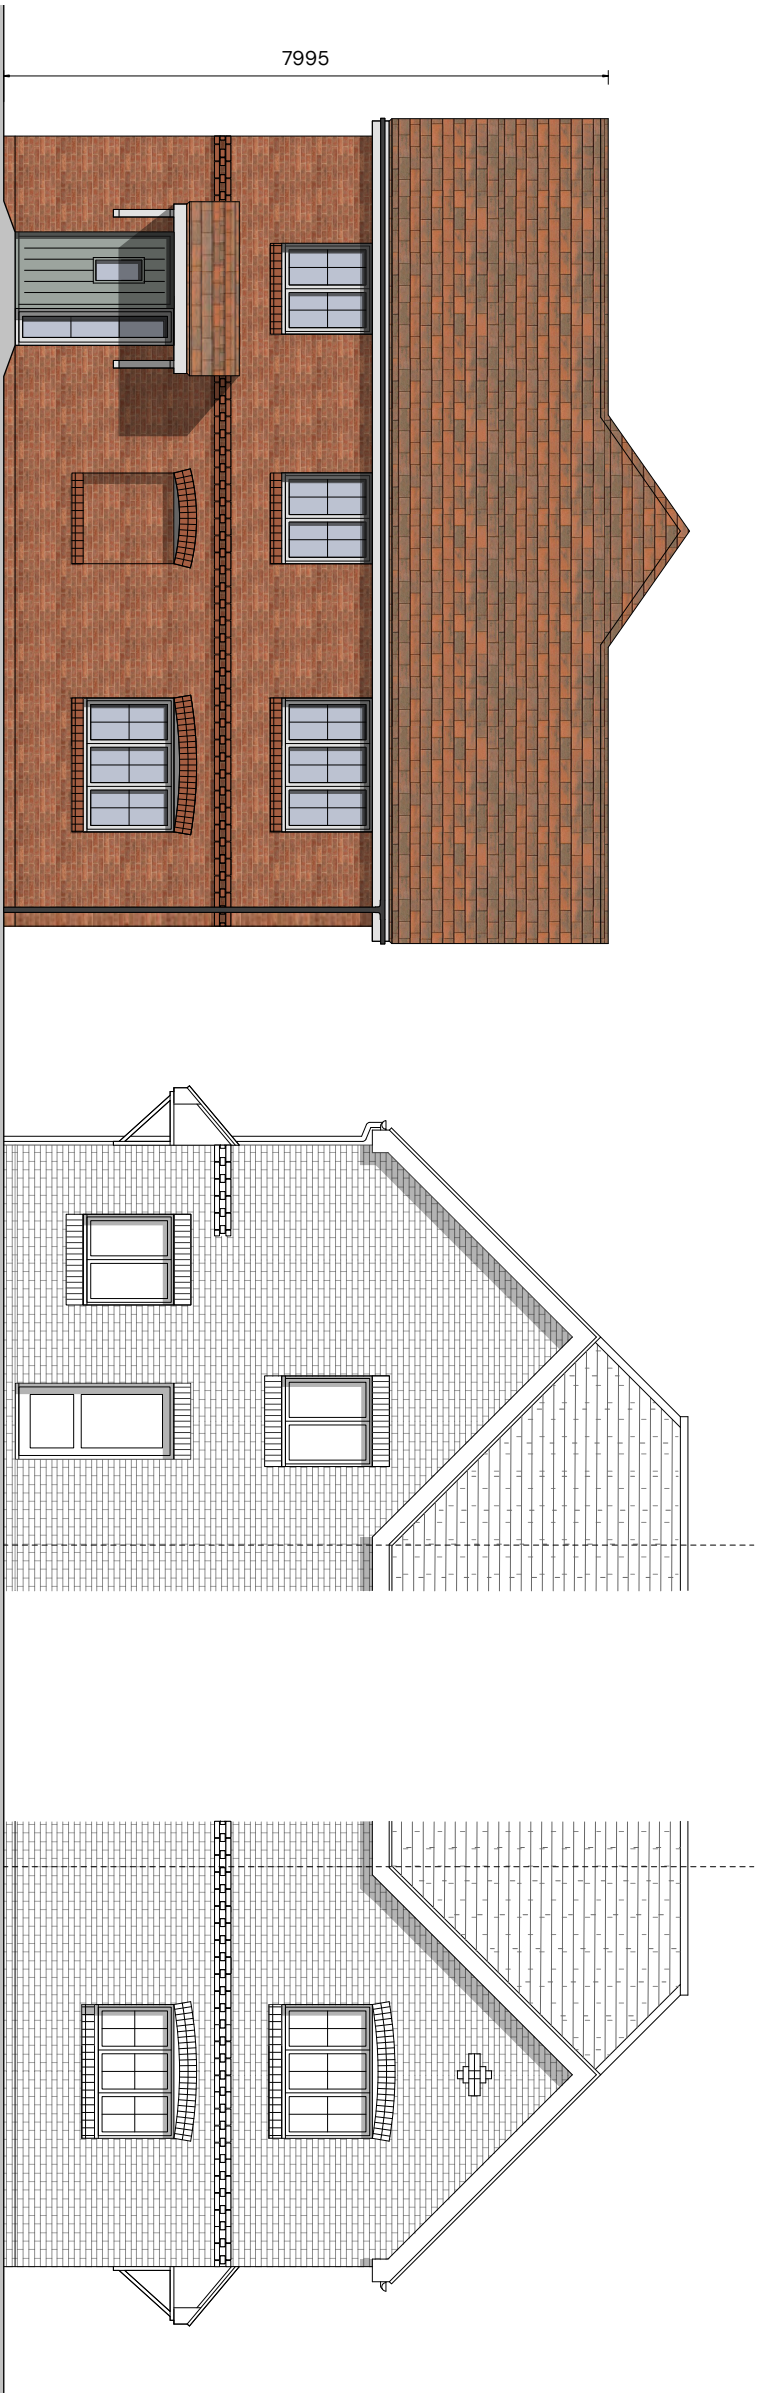

Plot Numbers  
As: 56, 128  
Handed:

# FORMER THAKEHAM MUSHROOM SITE - TYPE A5 ELEVATIONS AND FLOORPLANS

PEGASUSGROUP.CO.UK | TEAM/DRAWN BY: CLU | APPROVED BY: AV | DATE: 02/02/2026 | SCALE: 1:100@A3 | DRWG: P24-2268\_DE\_003\_A\_45 | CLIENT: BELWAY HOMES

