



**Note: Front elevation is coloured for illustration purposes.  
Please refer to materials plan for specific materials.**

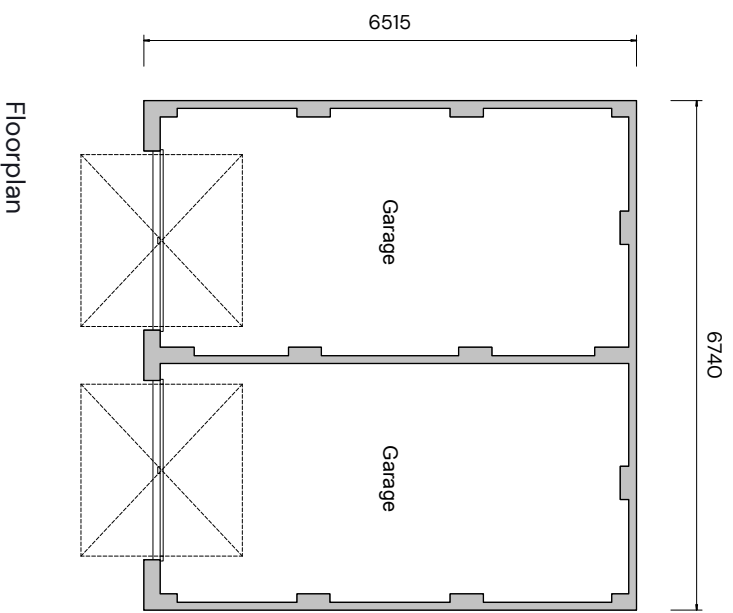

# FORMER THAKEHAM MUSHROOM SITE - DOUBLE GARAGE ELEVATIONS AND FLOORPLANS

PEGASUSGROUP.CO.UK | TEAM/DRAWN BY: CLU | APPROVED BY: AV | DATE: 02/07/2026 | SCALE: 1:100@A3 | DRWG: P24-2268\_DE\_003\_A\_58 | CLIENT: BELWAY HOMES

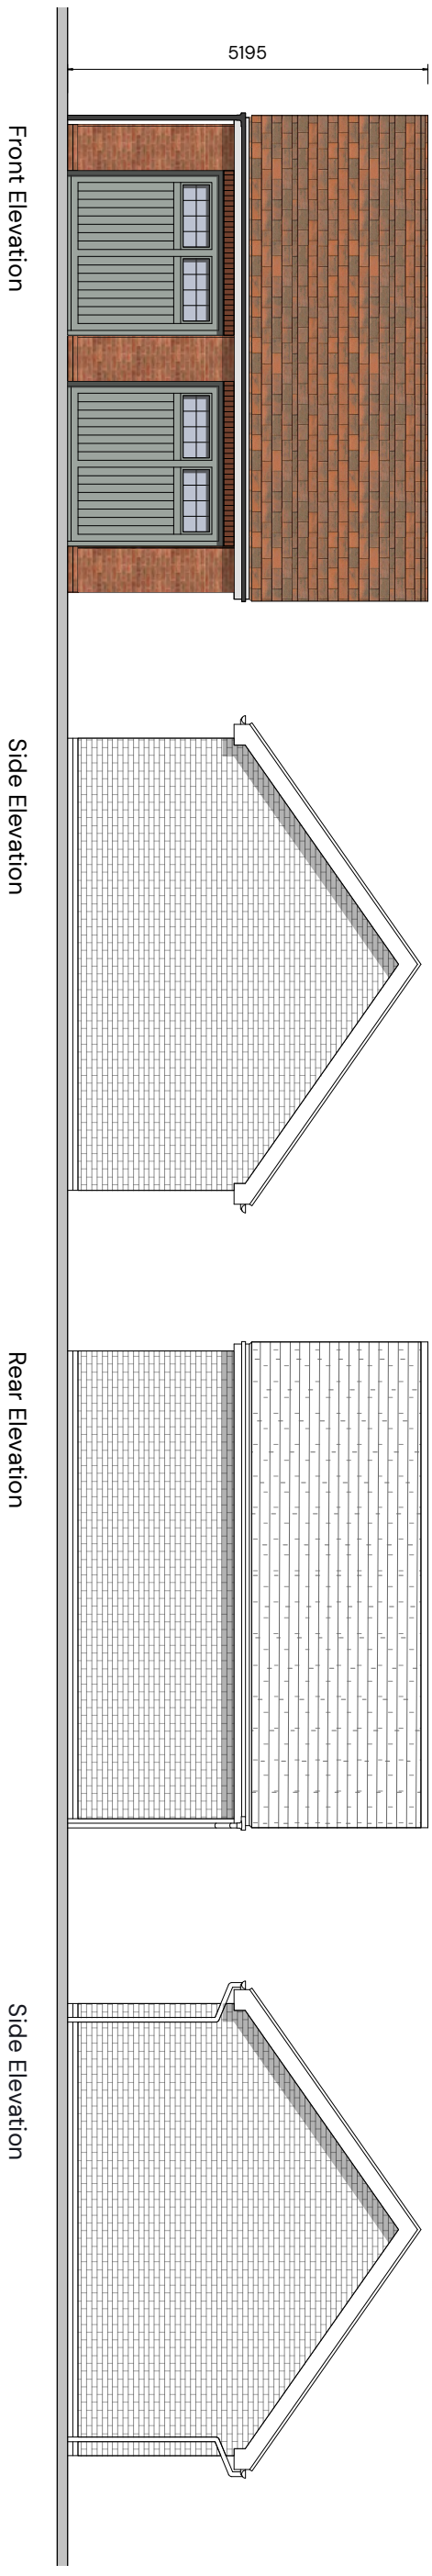