

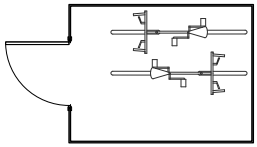


**Note: Front elevation is coloured for illustration purposes.
Please refer to materials plan for specific materials.**

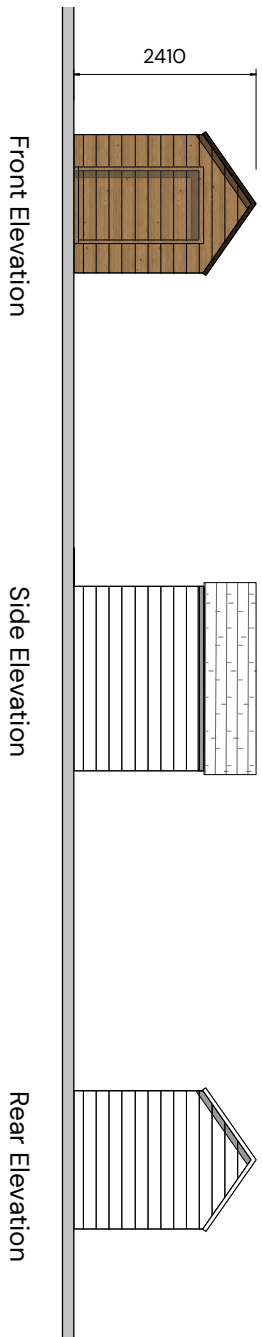

Floorplan

 

FORMER THAKEHAM MUSHROOM SITE - GARDEN SHED ELEVATIONS AND FLOORPLANS

PEGASUSGROUP.CO.UK | TEAM/DRAWN BY: CUU | APPROVED BY: AV | DATE: 02/02/2026 | SCALE: 1:100@A3 | DRWG: P24-2268_DE_003_A_63 | CLIENT: BELWAY HOMES