



Note: Front elevation is coloured for illustration purposes. please refer to materials plan for specific materials.



Front Elevation

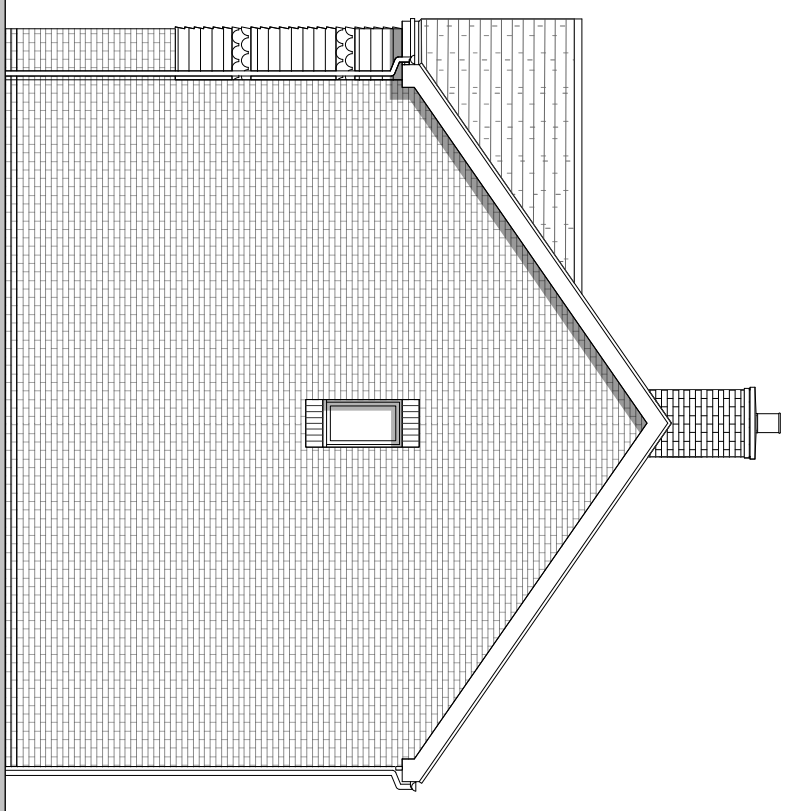


Side Elevation

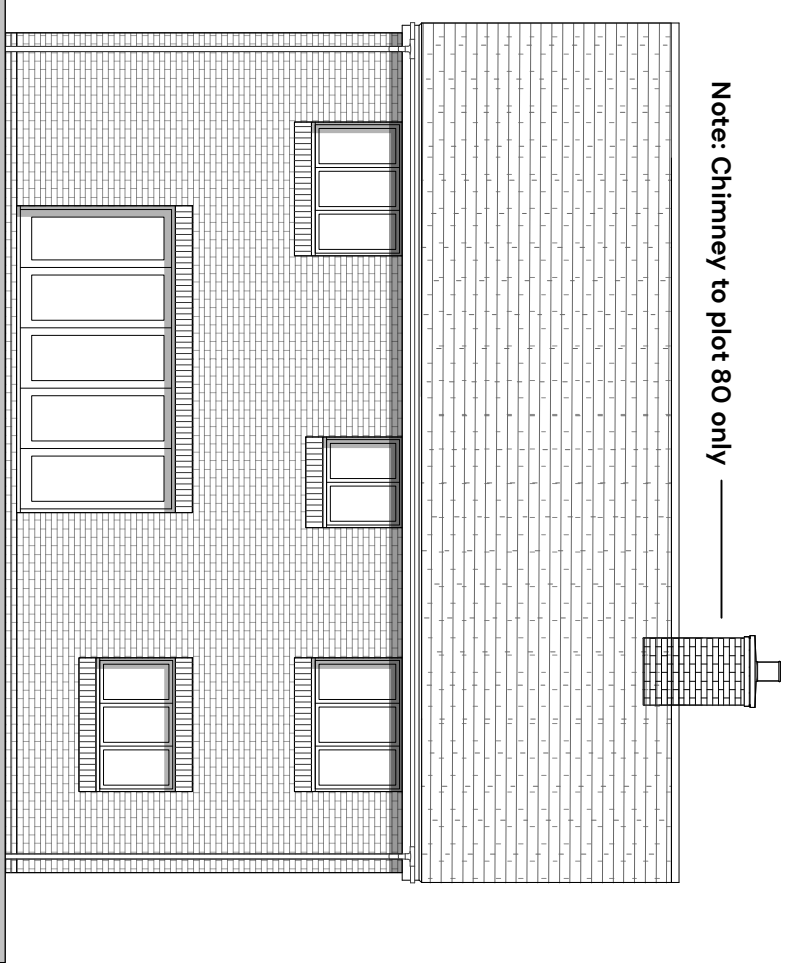


Rear Elevation


Note: Chimney to plot 80 only

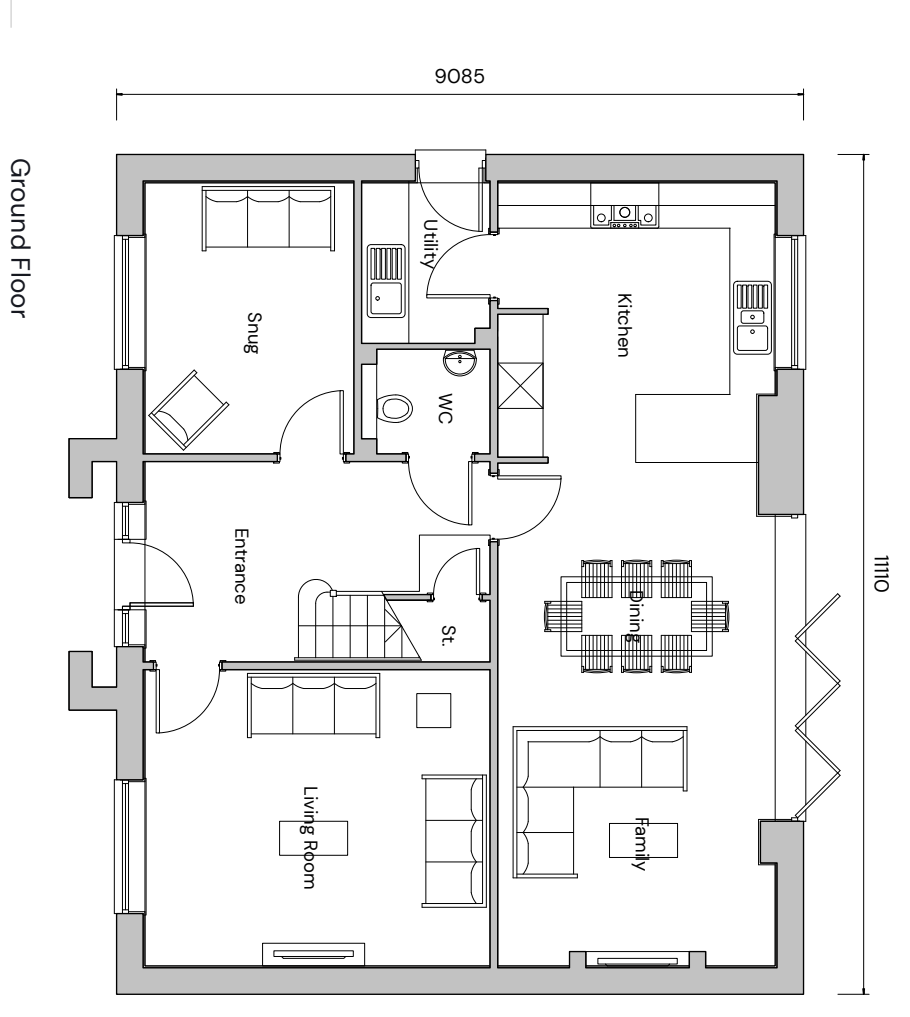

Ground Floor

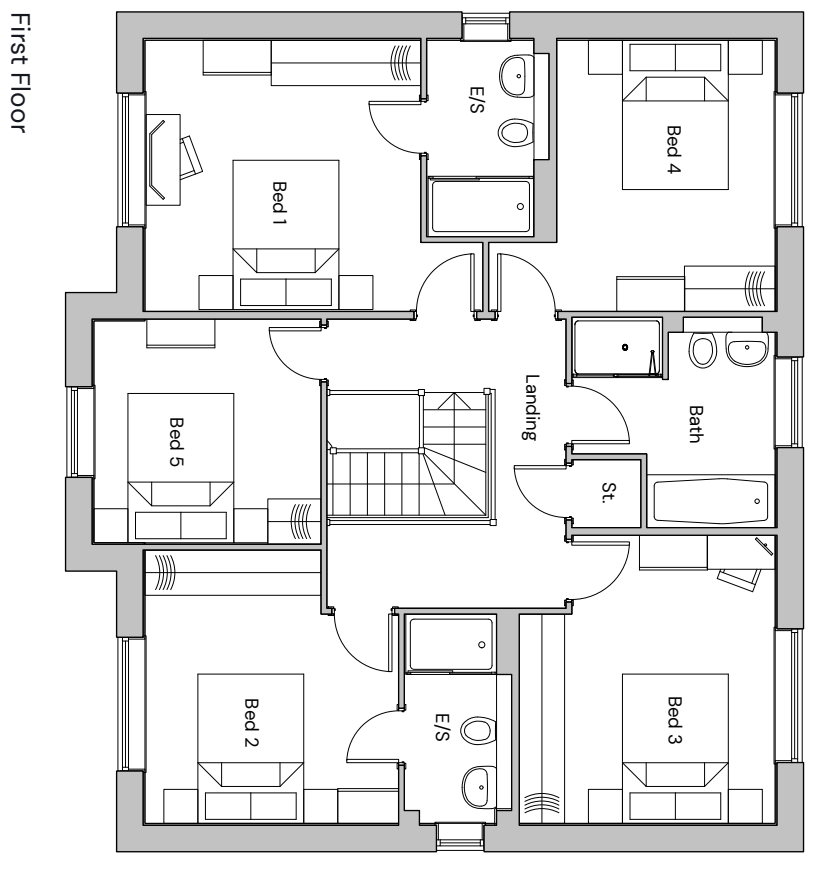

First Floor

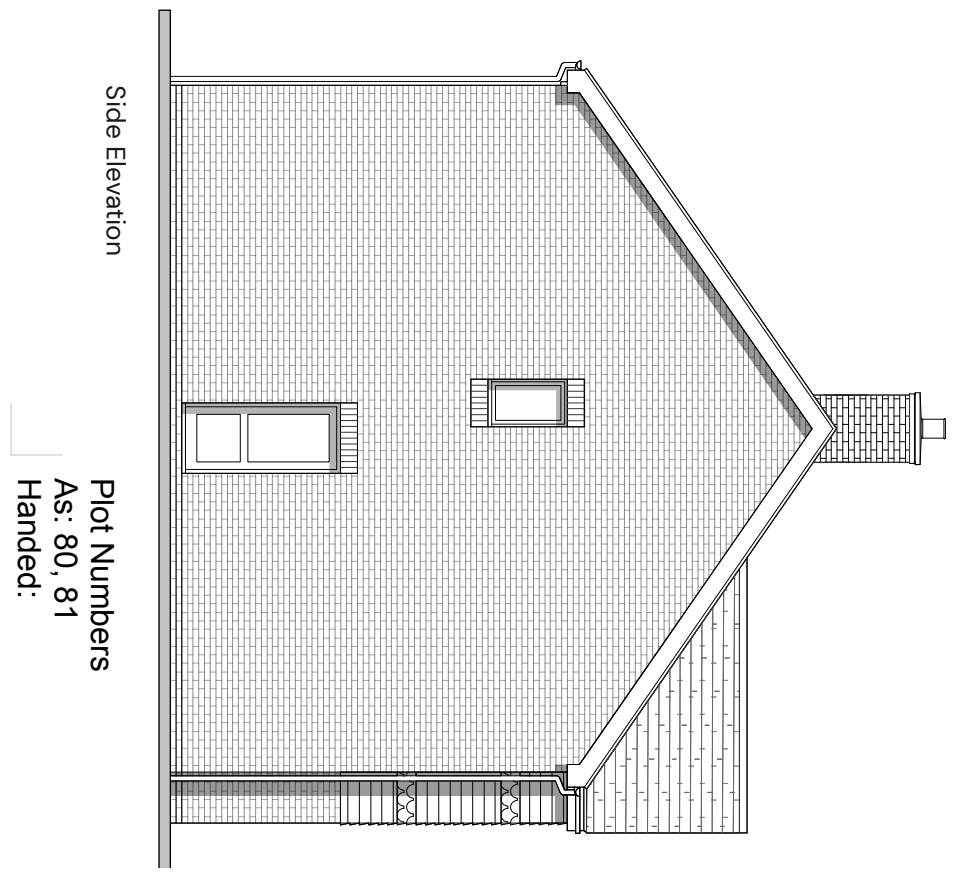

Side Elevation

Plot Numbers
As: 80, 81
Handed:



FORMER THAKEHAM MUSHROOM SITE - TYPE 11 ELEVATIONS AND FLOORPLANS

PEGASUSGROUP.CO.UK | TEAM/DRAWN BY: CUU | APPROVED BY: AV | DATE: 02/02/2026 | SCALE: 1:100@A3 | DRWG: P24-2268_DE_003_A-64 | CLIENT: BELWAY HOMES

