
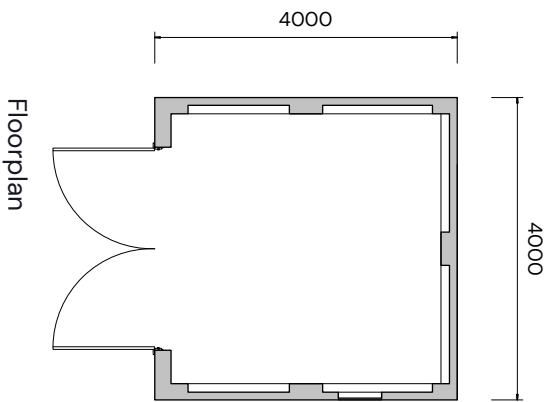


**Note: Front elevation is coloured for illustration purposes.
Please refer to materials plan for specific materials.**

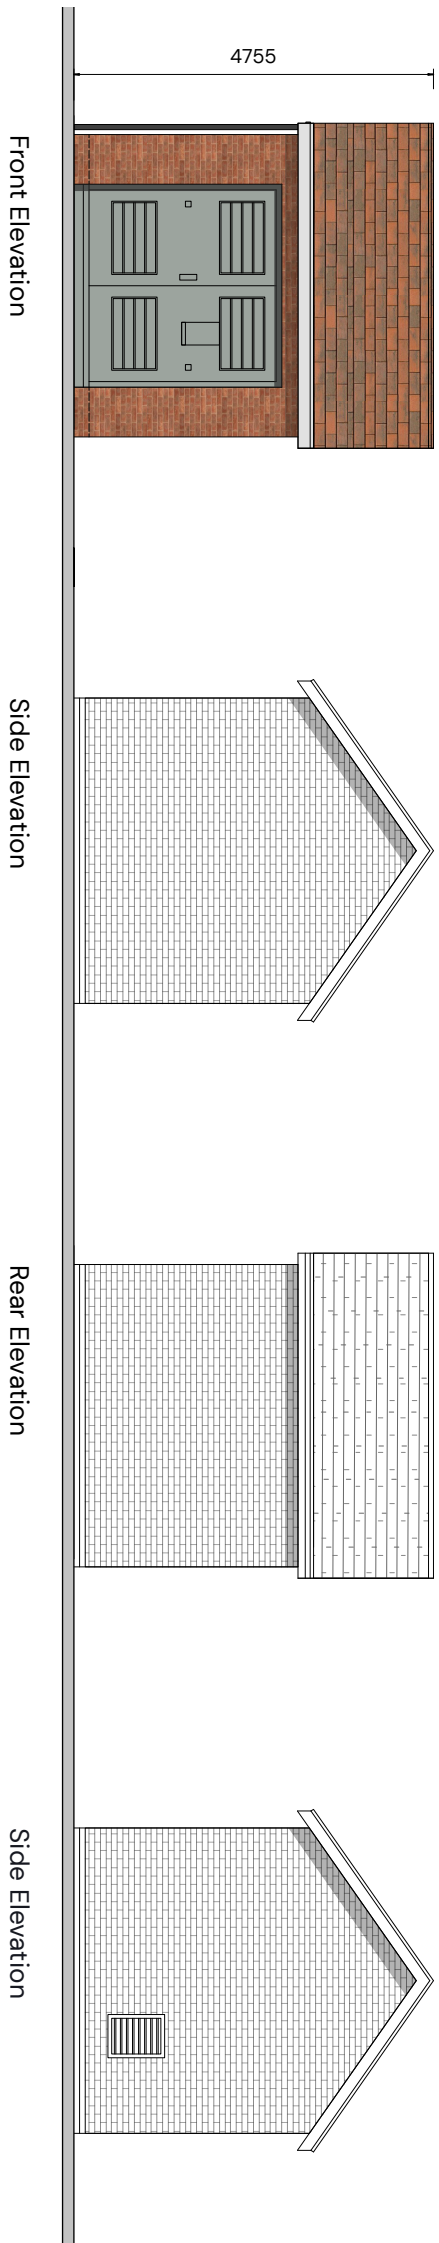

FORMER TAKEHAM MUSHROOM SITE - SUBSTATION ELEVATIONS AND FLOORPLANS

| PEGASUSGROUP.CO.UK | TEAM/DRAWN BY: CLU | APPROVED BY: AV | DATE: 12/02/2026 | SCALE: 1:100@A3 | DRWG: P24-2268_DE_003_A_66 | CLIENT: BELWAY HOMES |