




Note: Front elevation is coloured for illustration purposes. please refer to materials plan for specific materials.

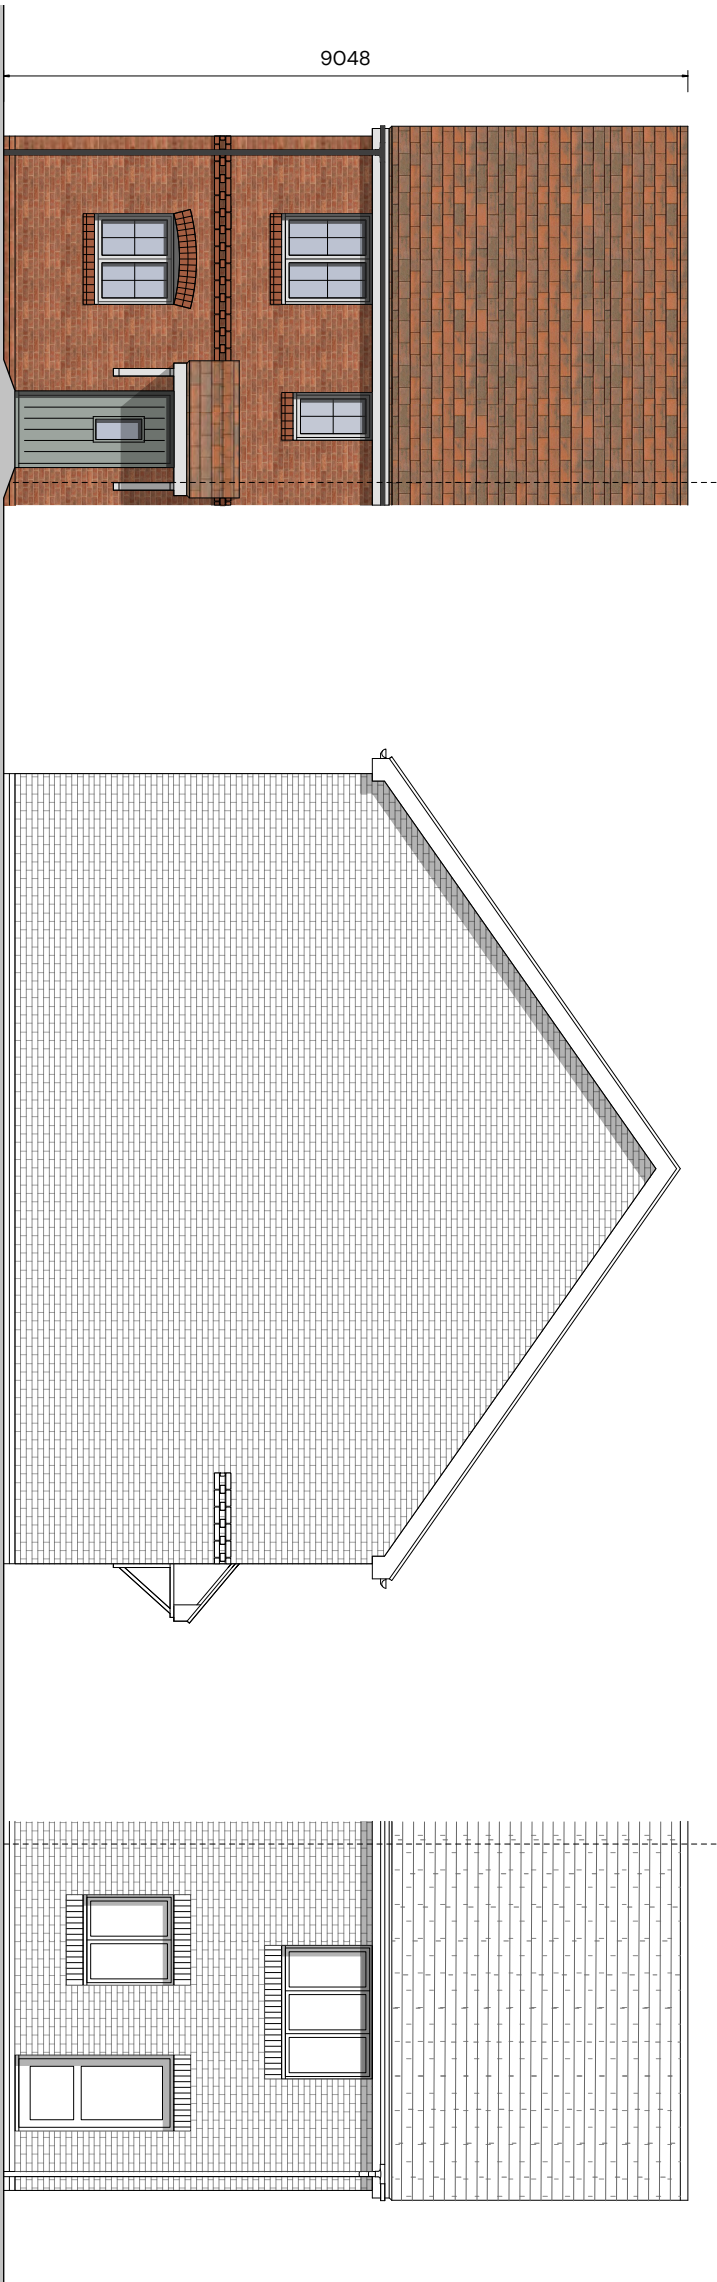

Front Elevation

Side Elevation

Rear Elevation

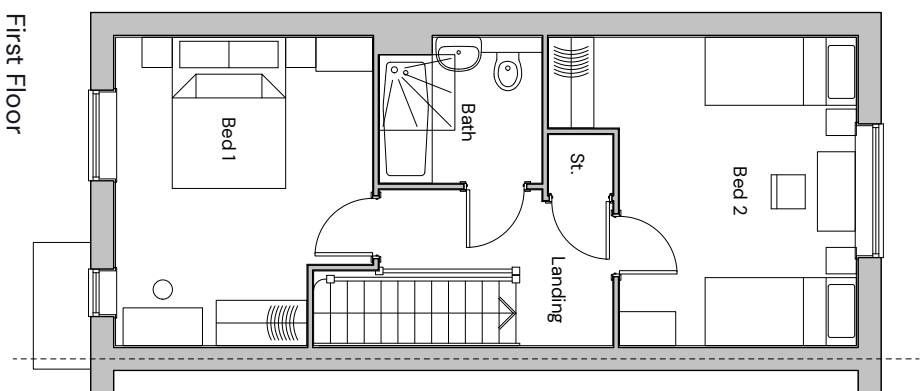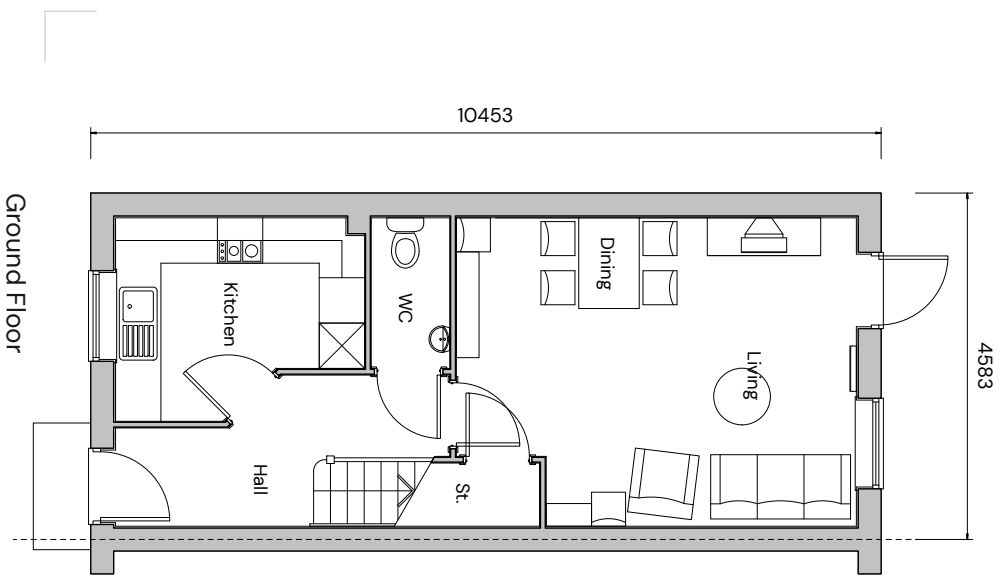

Plot Numbers
 As: 24, 26, 131, 150
 Handed: 23, 25, 147

FORMER THAKEHAM MUSHROOM SITE - TYPE A3 ELEVATIONS AND FLOORPLANS

PEGASUSGROUP.CO.UK | TEAM/DRAWN BY: CLU | APPROVED BY: AV | DATE: 09/02/2026 | SCALE: 1:100@A3 | DRWG: P24-2268_DE_003_B_41 | CLIENT: BELWAY HOMES

