





Note: Front elevation is coloured for illustration purposes. please refer to materials plan for specific materials.

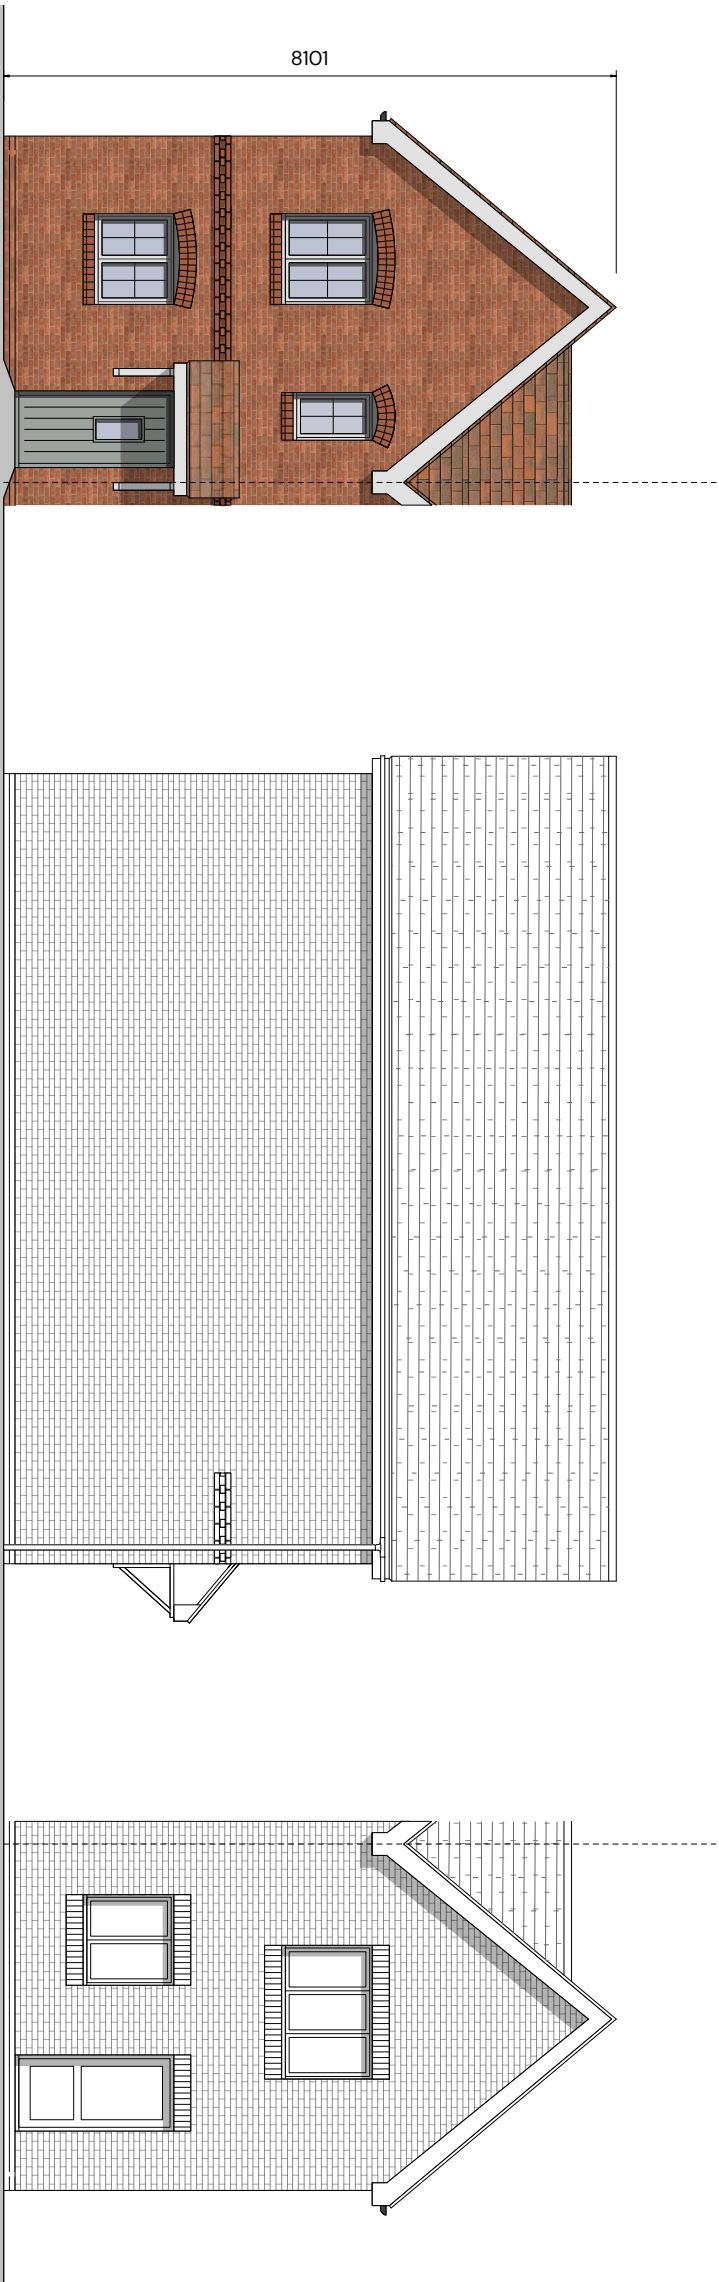

Front Elevation

Side Elevation

Rear Elevation

 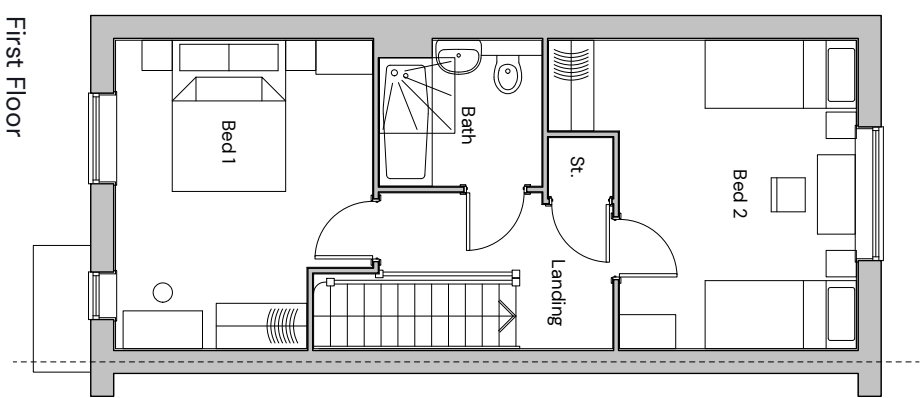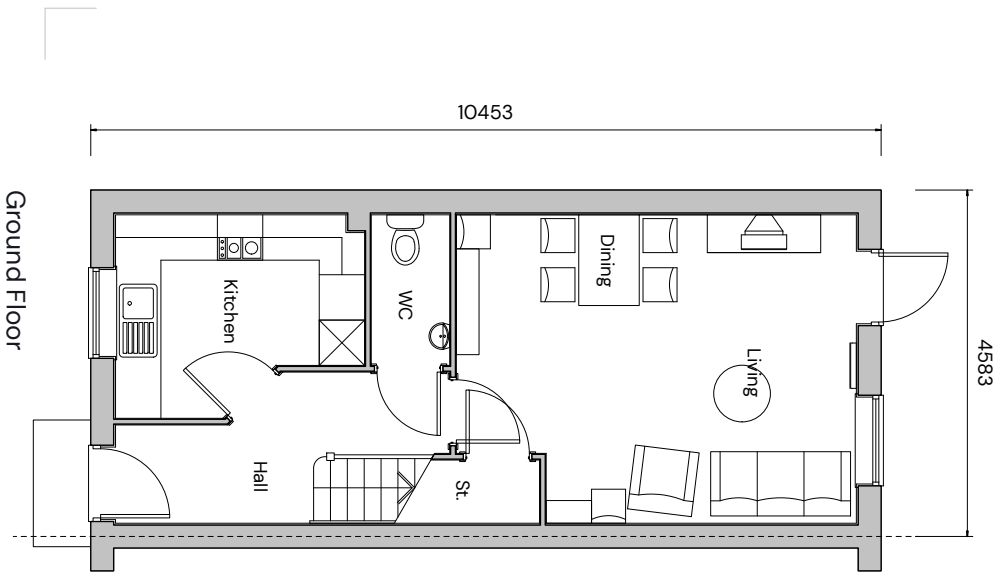

Plot Numbers
 As: 112, 119
 Handed: 110, 117

FORMER THAKEHAM MUSHROOM SITE - TYPE A3 ELEVATIONS AND FLOORPLANS

PEGASUSGROUP.CO.UK | TEAM/DRAWN BY: CLU | APPROVED BY: AV | DATE: 09/02/2026 | SCALE: 1:100@A3 | DRWG: P24-2268_DE_003_B-42 | CLIENT: BELLWAY HOMES



All Intellectual Property Rights (including copyright) in or arising out of this drawing and the building works depicted are owned by Pegasus Planning Group Ltd (Pegasus Group) and may not be reproduced and/or copied without a written licence. Pegasus Group accepts no liability for any use of this drawing other than for its original purpose and by the original client except in circumstances where approval for use has been supplied by Pegasus Group in writing. Use only written dimensions. Drawing prepared for planning application purposes only. DO NOT SCALE (or use) for construction, sales or any other purpose. Any queries to be reported to Pegasus Group for clarification. © Pegasus Planning Group Limited. © Crown copyright and database rights OS 100042093. Promap. Licence number 100020449. EmapSite Licence number 0100031673. Terms & Conditions @pegasusgroup.co.uk