
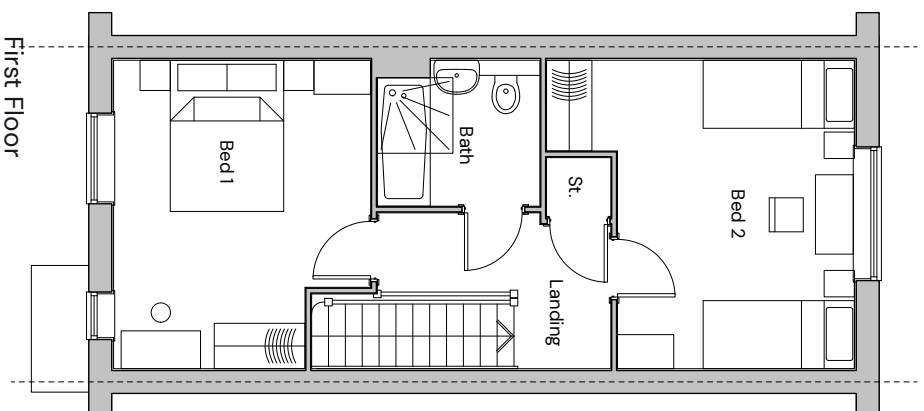


Note: Front elevation is coloured for illustration purposes.
please refer to materials plan for specific materials.

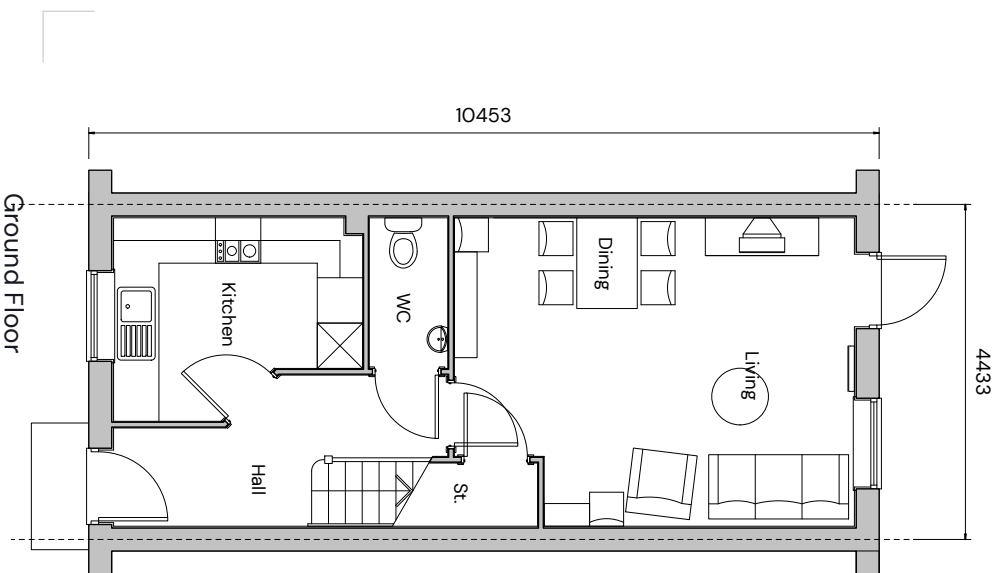

Plot Numbers
As: 148
Handed: 129, 130, 149

FORMER THAKEHAM MUSHROOM SITE - TYPE A3 ELEVATIONS AND FLOORPLANS

PEGASUSGROUP.CO.UK | TEAM/DRAWN BY: CLU | APPROVED BY: AV | DATE: 09/02/2026 | SCALE: 1:100@A3 | DRWG: P24-2268_DE_003_B_43 | CLIENT: BELWAY HOMES

