
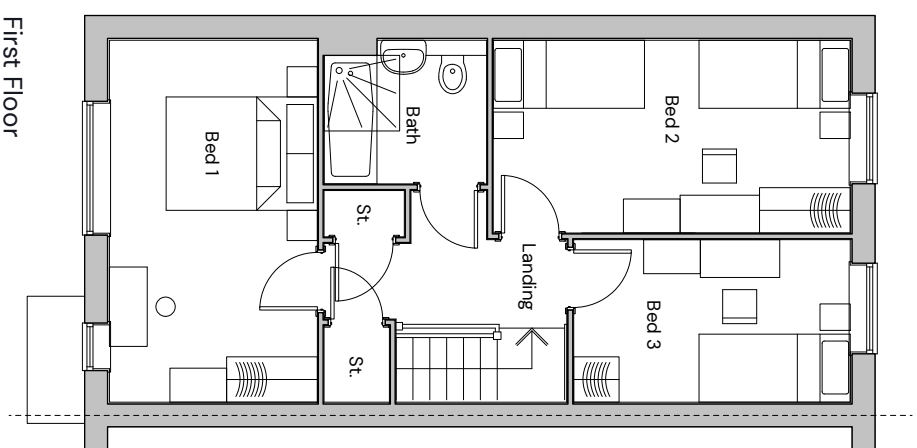
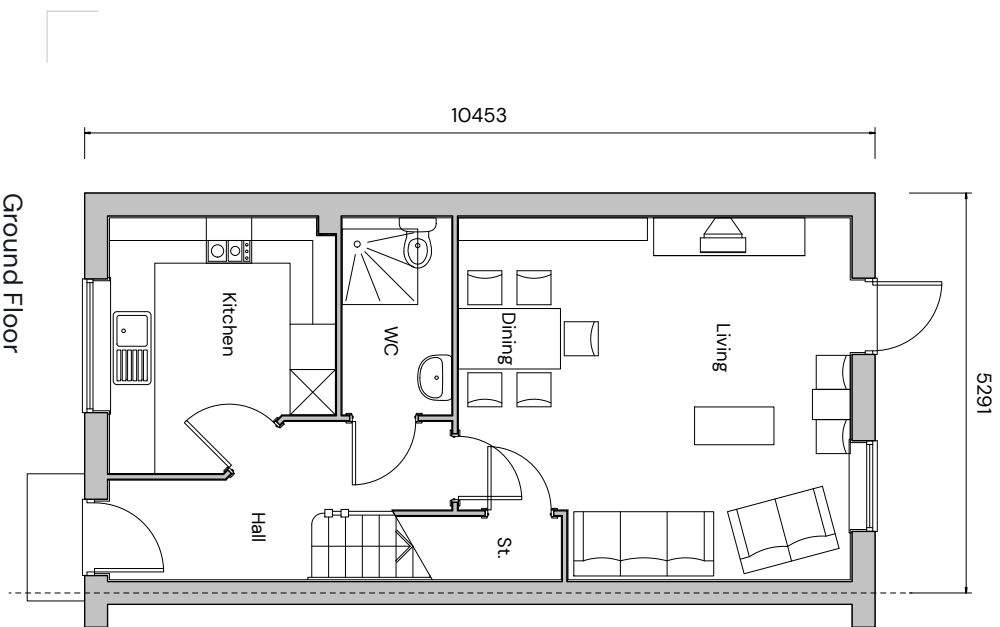


Note: Front elevation is coloured for illustration purposes. please refer to materials plan for specific materials.

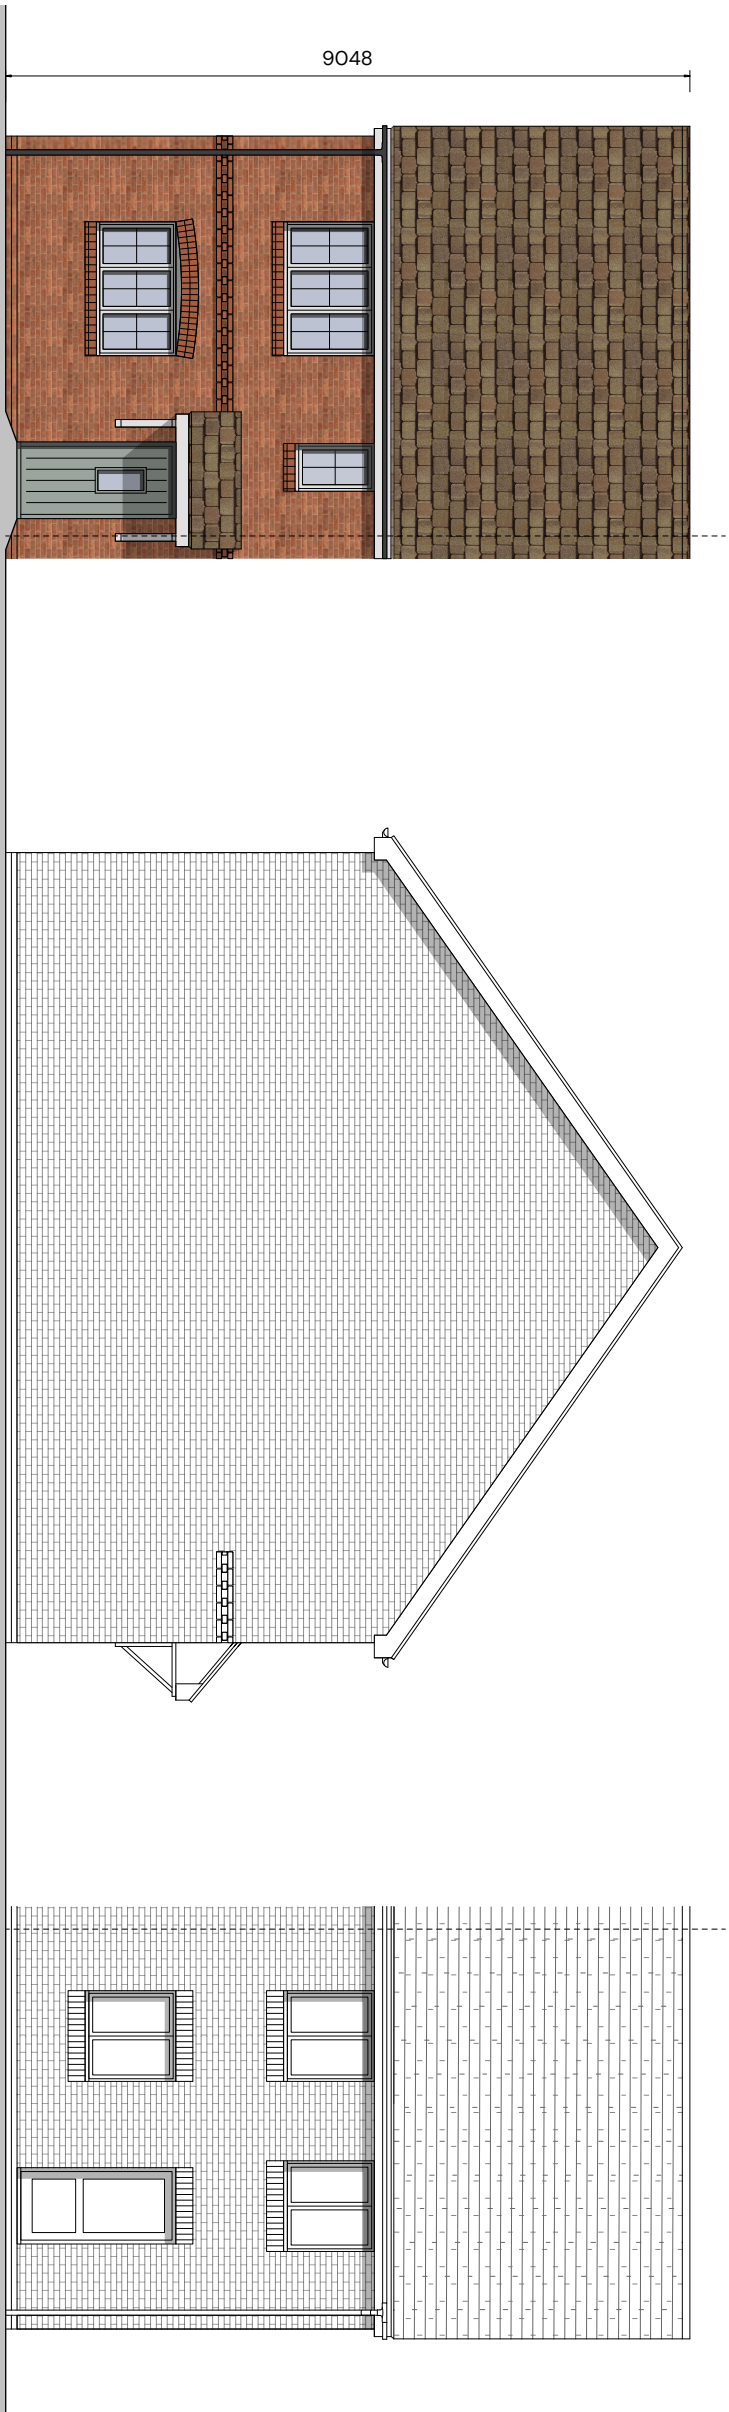

Plot Numbers  
 As: 22, 28, 34, 36, 38, 57, 59  
 Handed: 21, 27, 33, 35, 37, 58

**FORMER THAKEHAM MUSHROOM SITE - TYPE A6 ELEVATIONS AND FLOORPLANS**

PEGASUSGROUP.CO.UK | TEAM/DRAWN BY: CUU | APPROVED BY: AV | DATE: 09/02/2026 | SCALE: 1:100@A3 | DRWG: P24-2268\_DE\_003\_B\_46 | CLIENT: BELWAY HOMES

