




Note: Front elevation is coloured for illustration purposes.
please refer to materials plan for specific materials.

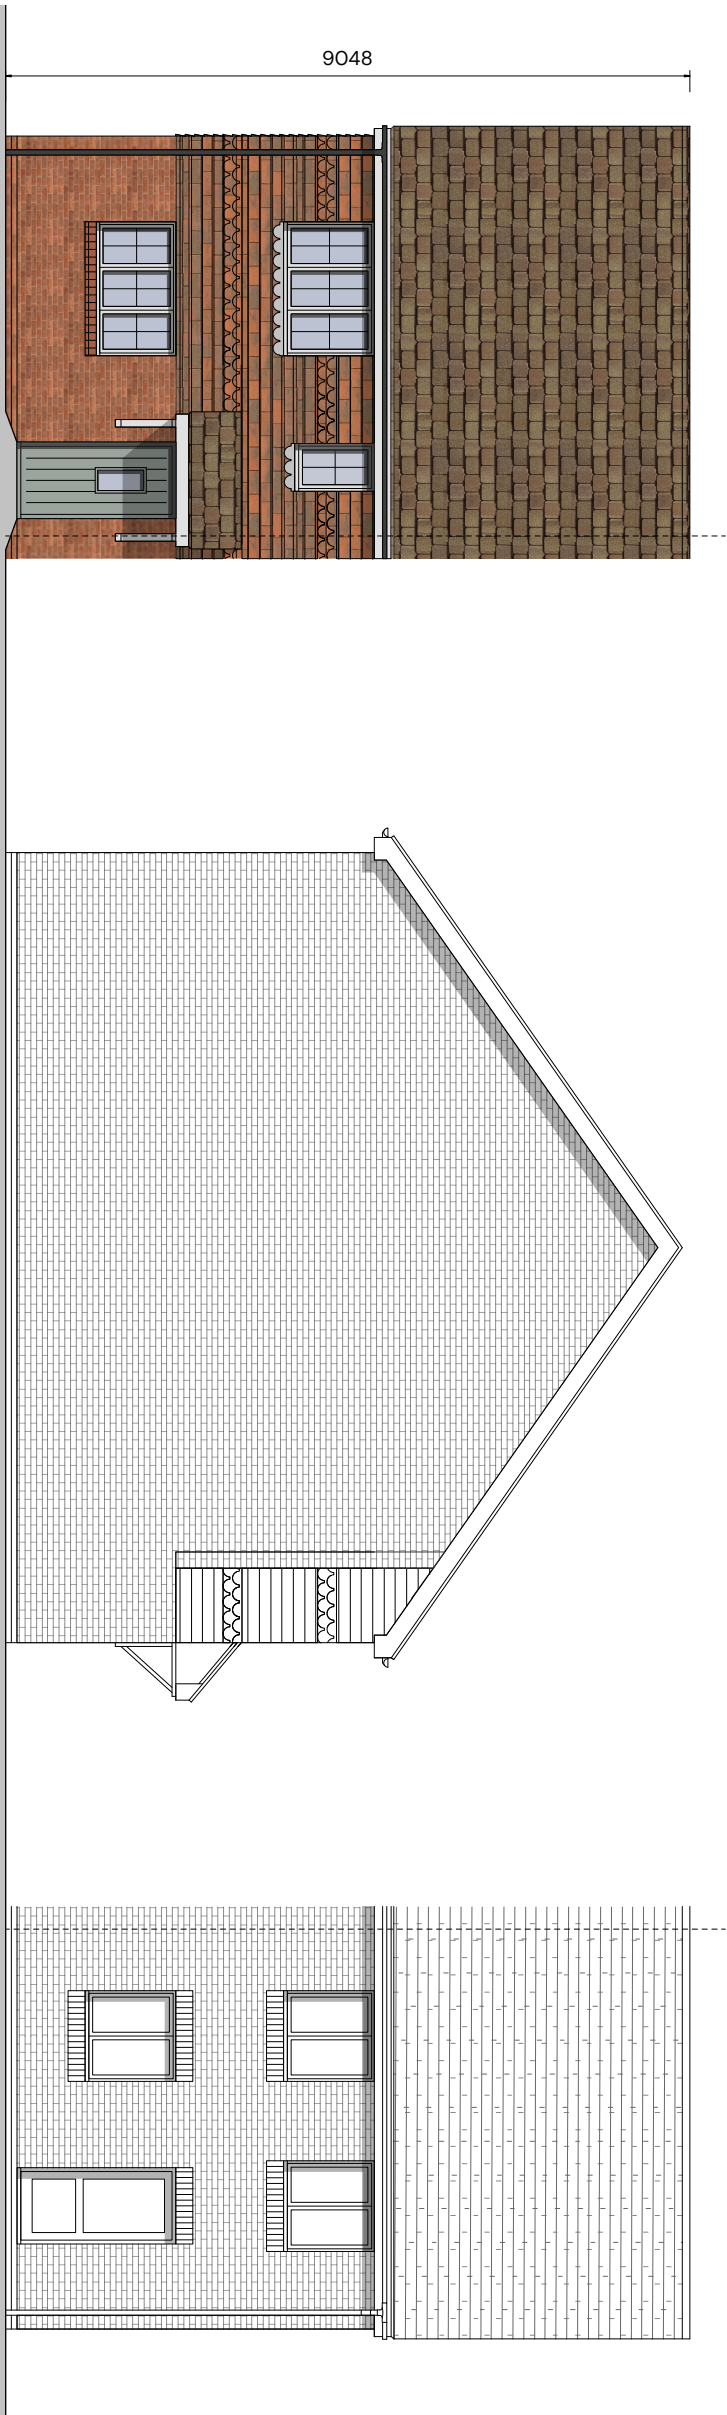

Front Elevation

Side Elevation

Rear Elevation

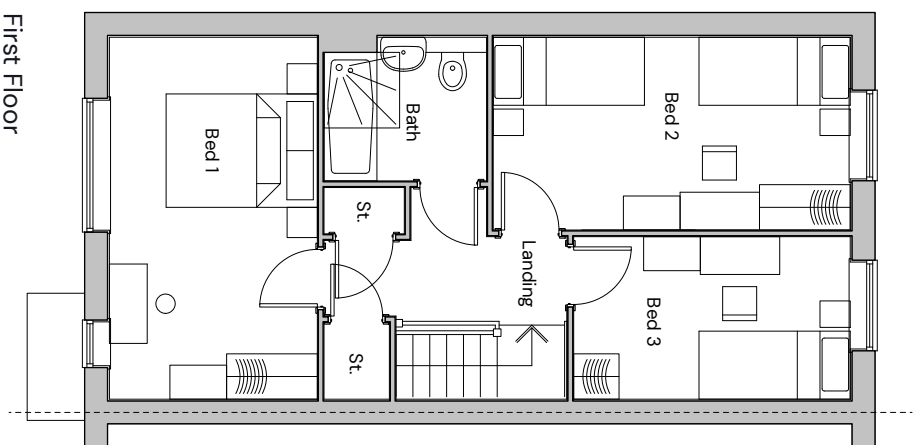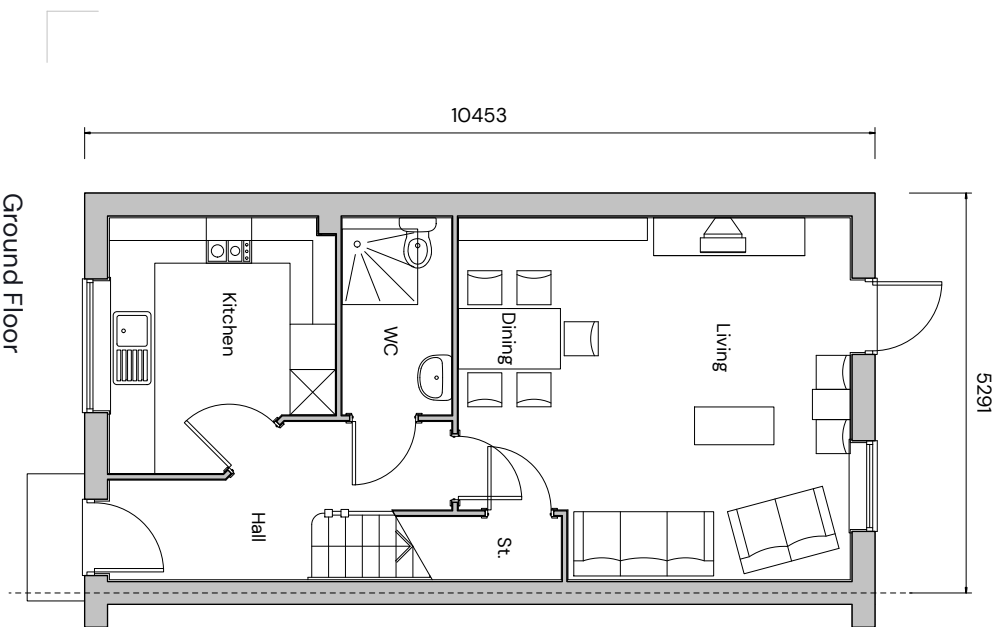

Plot Numbers
As: 70
Handed: 69

FORMER THAKEHAM MUSHROOM SITE - TYPE A6 ELEVATIONS AND FLOORPLANS

| PEGASUSGROUP.CO.UK | TEAM/DRAWN BY: CLU | APPROVED BY: AV | DATE: 09/02/2026 | SCALE: 1:100@A3 | DRWG: P24-2268_DE_003_B_65 | CLIENT: BELWAY HOMES |

