



Note: Front elevation is coloured for illustration purposes. please refer to materials plan for specific materials.

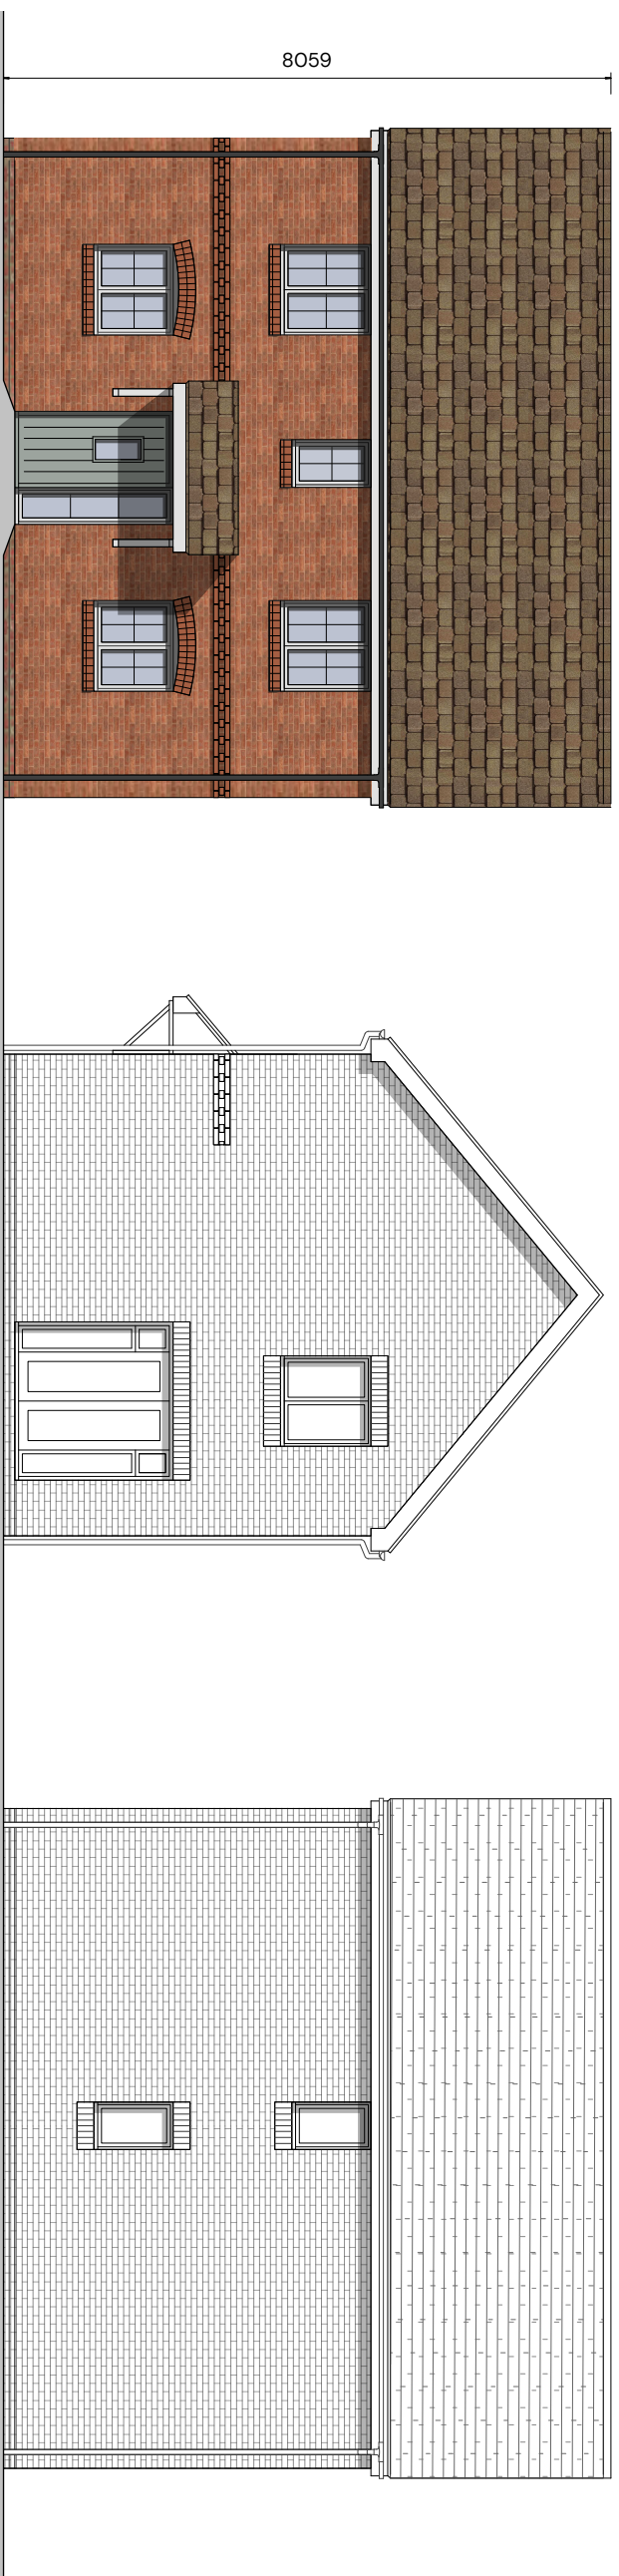


Front Elevation

Side Elevation


Rear Elevation

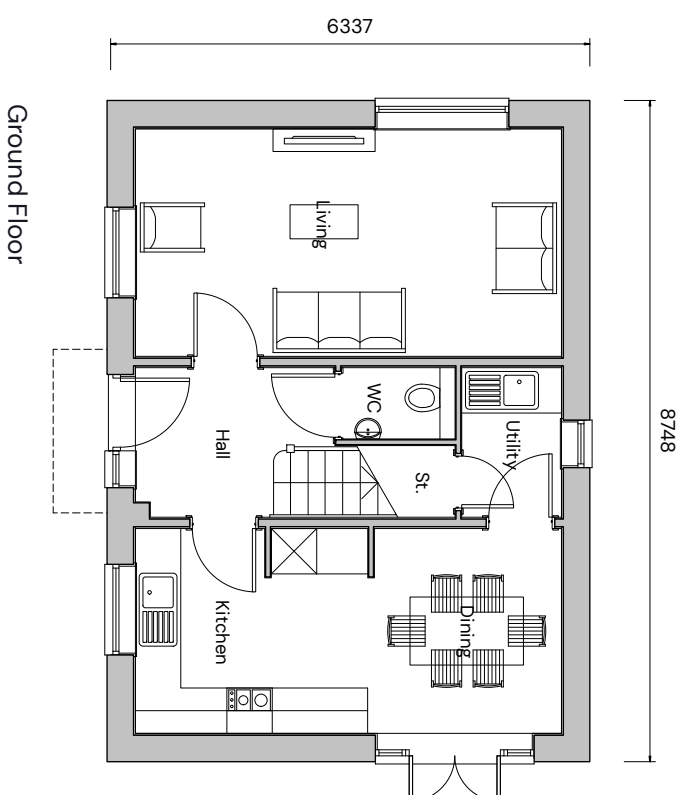

Ground Floor

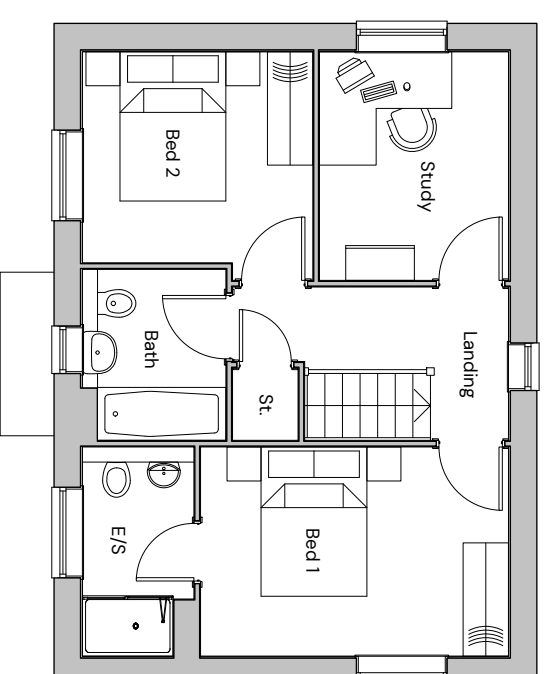

First Floor

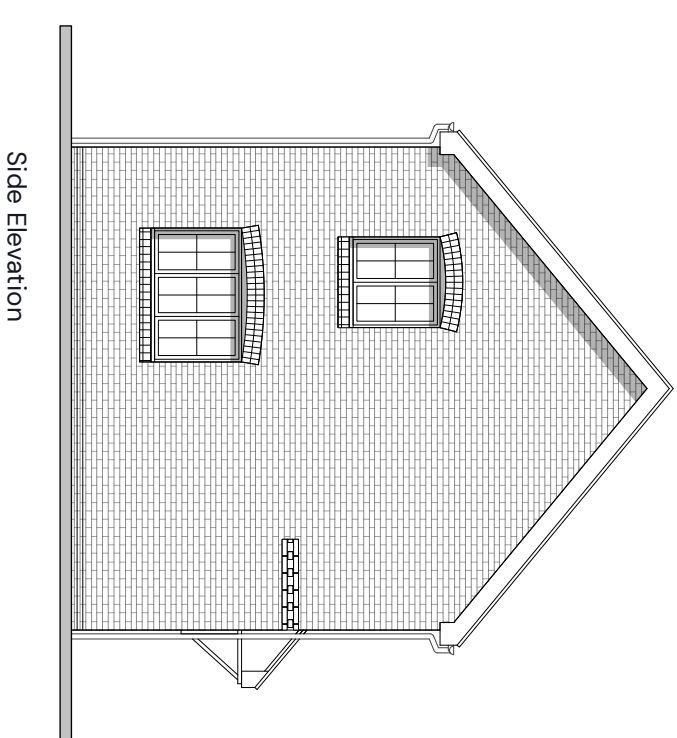

Side Elevation



Plot Numbers  
As: 39, 50, 73, 116  
Handed:

# FORMER THAKEHAM MUSHROOM SITE - TYPE 1 ELEVATIONS AND FLOORPLANS

PEGASUSGROUP.CO.UK | TEAM/DRAWN BY: CLU | APPROVED BY: AV | DATE: 30/01/2026 | SCALE: 1:100@A3 | DRWG: P24-2268\_DE\_003\_A\_01 | CLIENT: BELWAY HOMES

