


Note: Front elevation is coloured for illustration purposes. please refer to materials plan for specific materials.




8458




Front Elevation

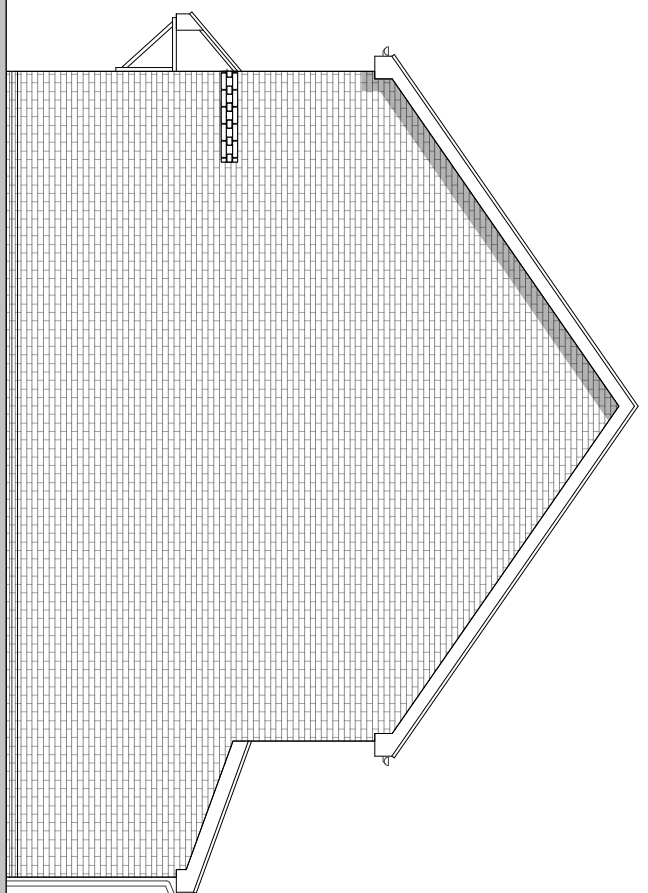

Side Elevation

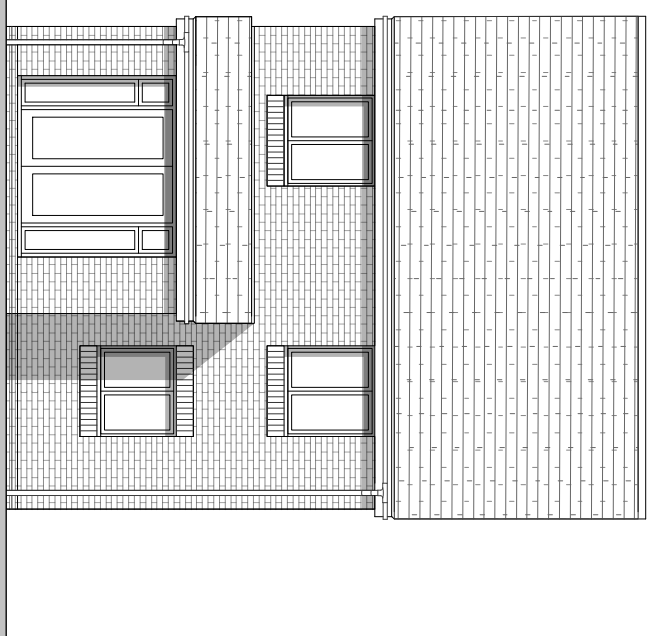


Rear Elevation

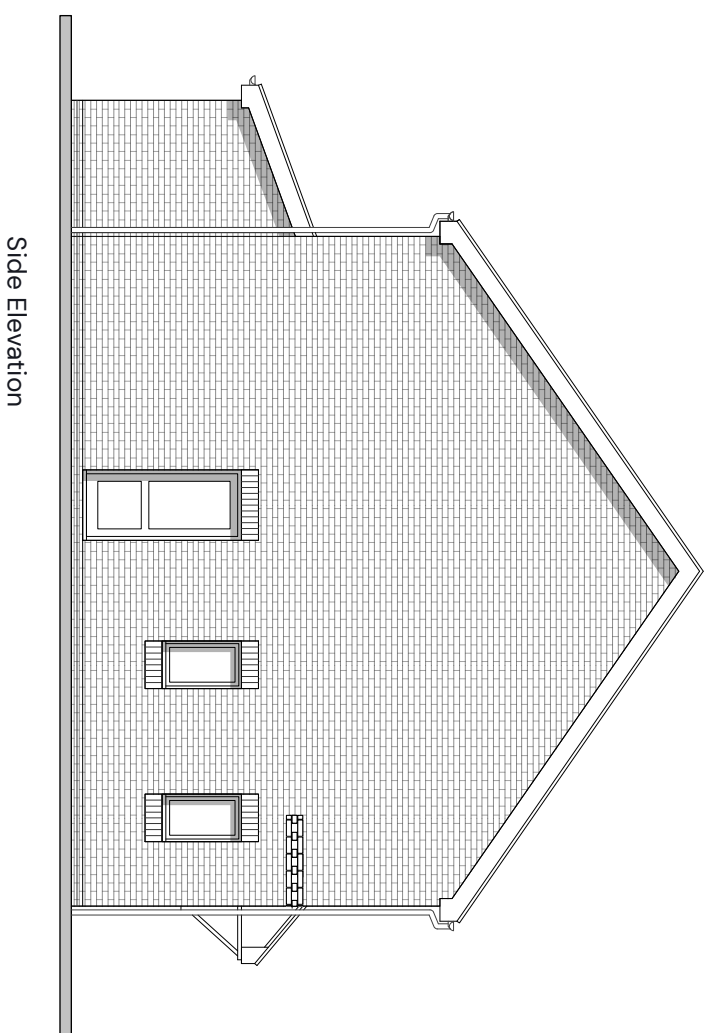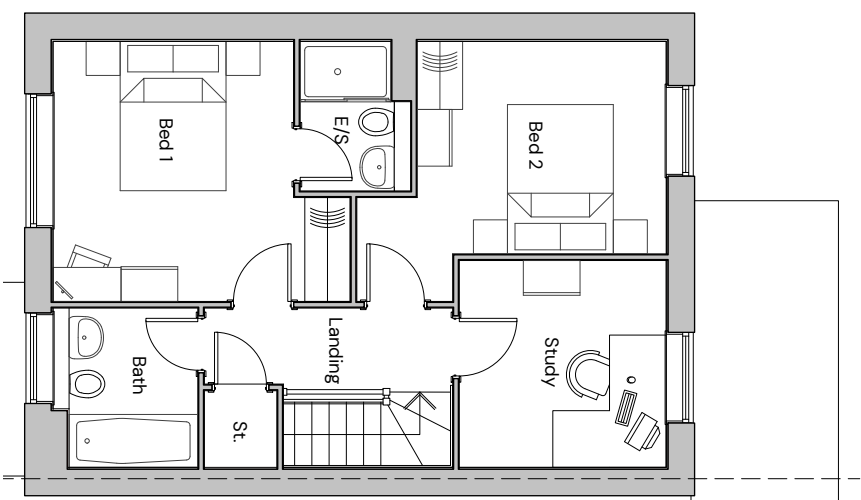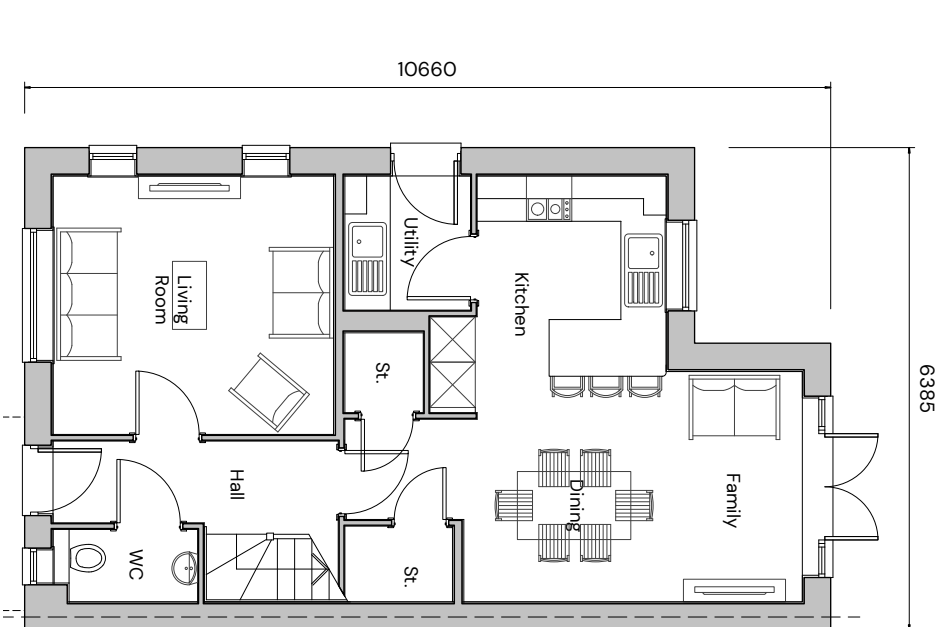

Side Elevation

Plot Numbers
As: 114, 115, 125, 141, 142
Handed: 126

 

FORMER TAKEHAM MUSHROOM SITE - TYPE 3 ELEVATIONS AND FLOORPLANS

PEGASUSGROUP.CO.UK | TEAM/DRAWN BY: CLU | APPROVED BY: AV | DATE: 30/01/2026 | SCALE: 1:100@A3 | DRWG: P24-2268_DE_003_A-07 | CLIENT: BELWAY HOMES

