




PROPOSED FIRST FLOOR PLAN 1:100

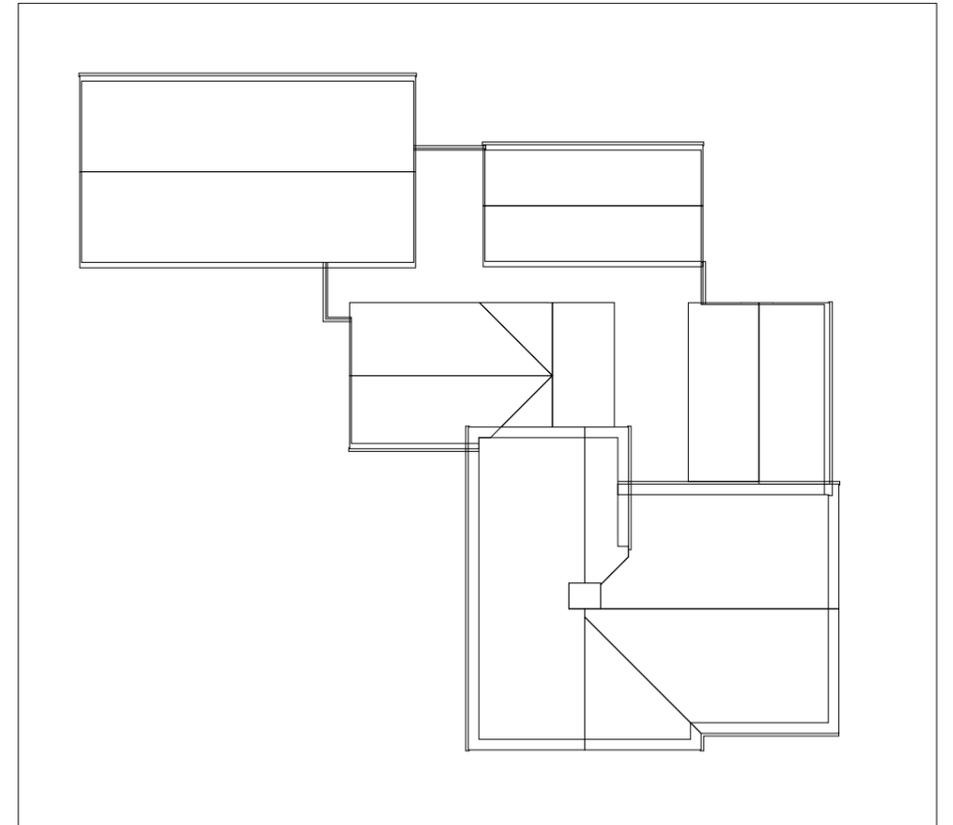

PROPOSED ROOF PLAN 1:200



Scale 1:100



Scale 1:200

**ma** mark alford design architecture  
 Heatherlands Bracken Lane Storrington West Sussex RH20 3HS  
 T: 01903 740033 E: office@markalforddesign.com

client: MR N ILLES  
 project title: THE GREEN MAN, PARTRIDGE GREEN  
 CONVERSION TO RESIDENTIAL USE  
 drawing title: PROPOSED FIRST FLOOR AND PLANS

drawn by: MSA date: JAN '24 scale: 1:100 / 1:200 @ A3

issue status: FOR PLANNING APPROVAL

drawing number: **25554 / P106** revision: **P1**

This drawing may not be used or reproduced without written consent. Copyright reserved  
 No dimensions to be scaled from this drawing except for Planning purposes.