
 


NORTH ELEVATION

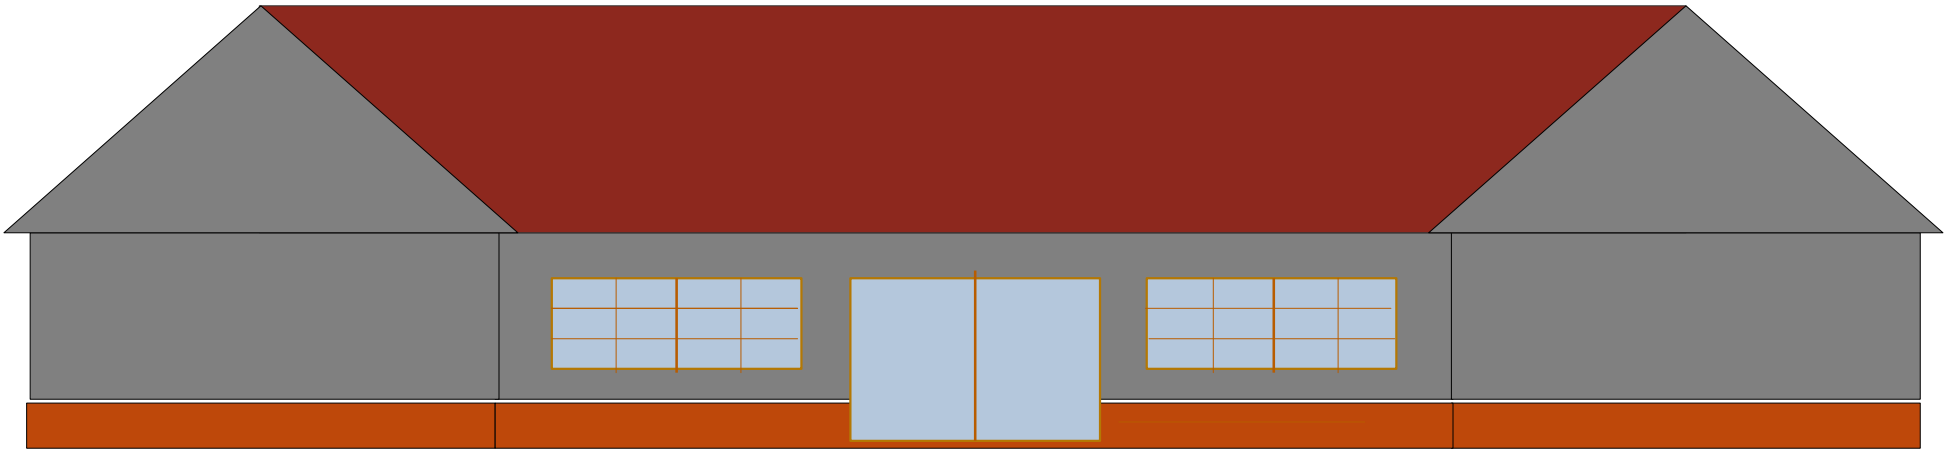

'Super' Holiday Let
Lock House
North Elevation
Scale 1:100 @ A3