



EXISTING ROOF PLAN  
1:200

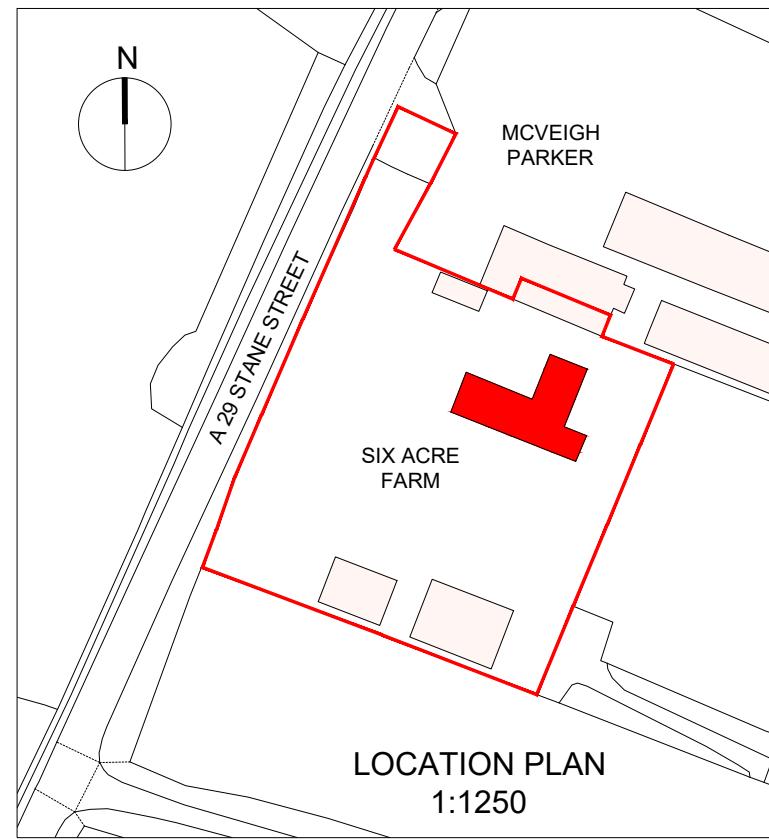

LOCATION PLAN  
1:1250

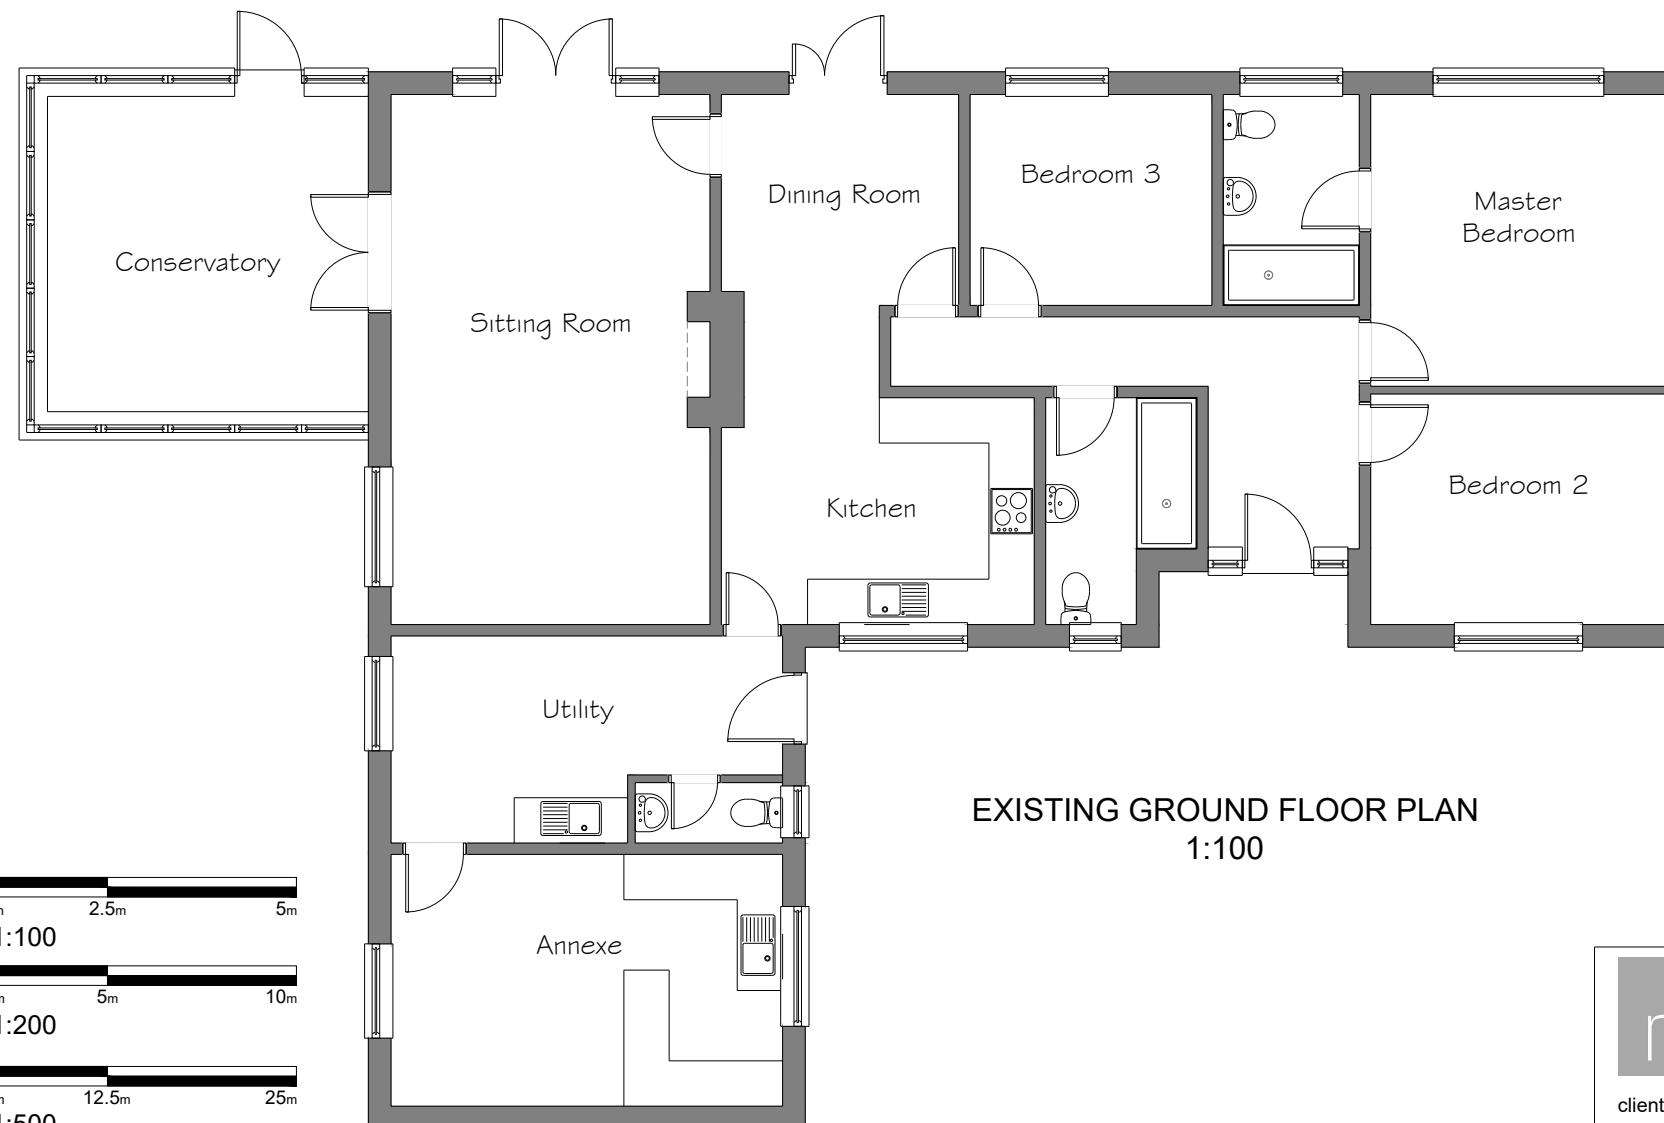

EXISTING GROUND FLOOR PLAN  
1:100

0m 1m 2.5m 5m  
Scale 1:100

0m 2m 5m 10m  
Scale 1:200

0m 5m 12.5m 25m  
Scale 1:500

0m 6.25m 12.5m 31.25m 62.5m  
Scale 1:250



EXISTING BLOCK PLAN  
1:500



mark alford design architecture

Heatherlands Bracken Lane Storrington West Sussex RH20 3HS  
T: 01903 740033 E: office@markalforddesign.com

client:

MR AND MRS BONE  
project title:  
SIX ACRE FARM  
ADVERSANE  
drawing title: EXISTING PLANS

drawn by: MSA date: MAR' 25 scale: As noted @ A3

issue status: FOR PLANNING PURPOSES

drawing number: 25566 / P100 revision:

This drawing may not be used or reproduced without written consent. Copyright reserved  
No dimensions to be scaled from this drawing except for Planning purposes.