


Revisions			
No.	Description	Date	By
2	Revised Plans	05-06-2025	
1	PLANNING	27-05-2025	

Notes:

GENERAL NOTES:

All dimensions & levels are preliminary and approximate and subject to utilities search, legal boundaries and detailed layouts/ design development through consultation.

Dimensions are to be checked on site by contractor & sub contractors prior to commencement of work, any discrepancies are to be highlighted immediately to the architects.

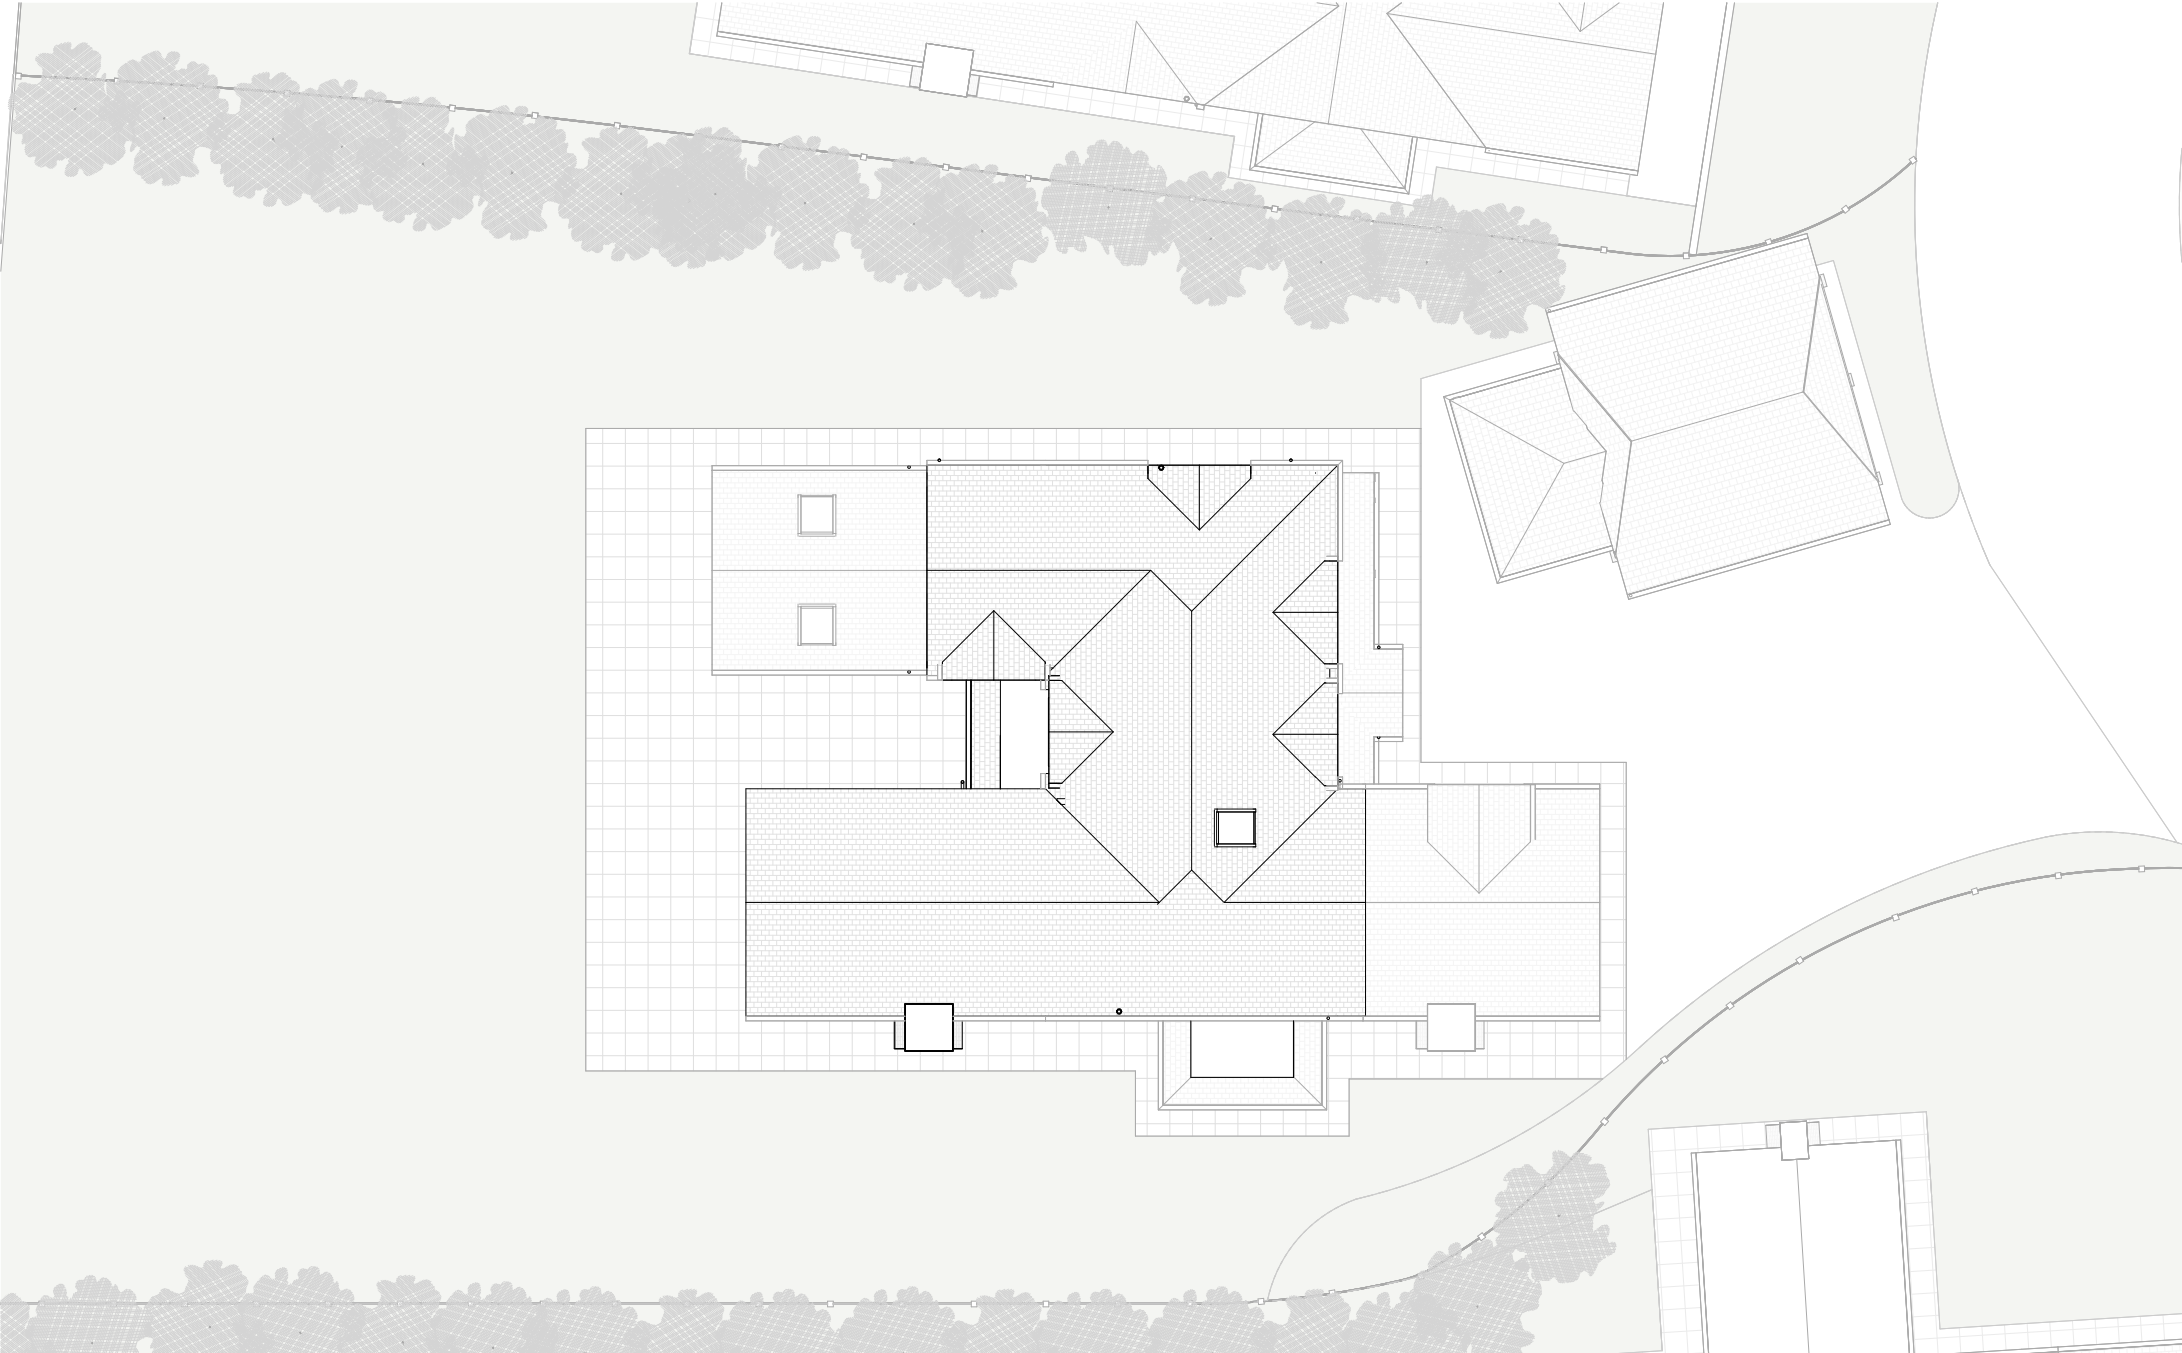

Scale 1 to 200



Scale: 1 : 200 @ A3

Project No. Project Name:  
**504 Perrylands, Dial Post**



Drawing Name:  
**UNIT 2 Proposed Roof Plan**

Drawing No.	Revision:	Suitability Description:
<b>P024</b>	<b>P 2</b>	<b>PLANNING</b>
Drawn: MS	Checked: GF	Orig Paper Size: A3

**FRESH** Architects

T 07703682107 | 07393913140

[info@fresh-architects.co.uk](mailto:info@fresh-architects.co.uk) | [www.fresharchitects.co.uk](http://www.fresharchitects.co.uk)

Use figured dimensions only. All levels and dimensions to be checked. This drawing is to be read in conjunction with all other relevant drawings and specifications.  
© FRESH Architects Ltd. All rights reserved