

Revisions


No.	Description	Date	By
2	Revised Plans	05-06-2025	
1	PLANNING	27-05-2025	

Notes:

GENERAL NOTES:


All dimensions & levels are preliminary and approximate and subject to utilities search, legal boundaries and detailed layouts/ design development through consultation.

Dimensions are to be checked on site by contractor & sub contractors prior to commencement of work, any discrepancies are to be highlighted immediately to the architects.

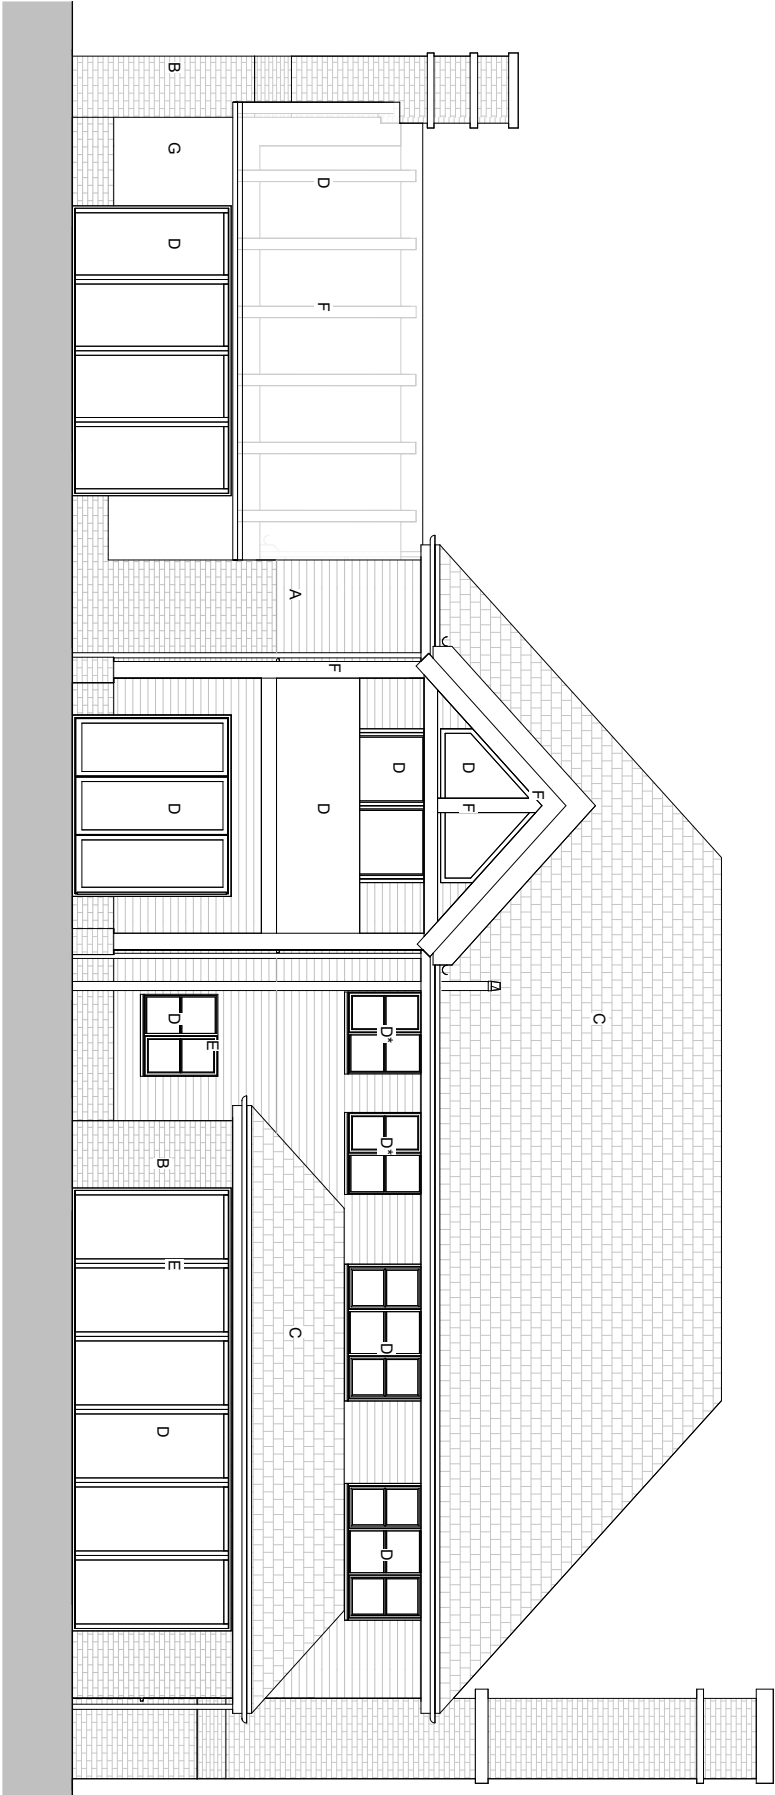

UNIT 3 - Proposed South Elevation

1 : 100

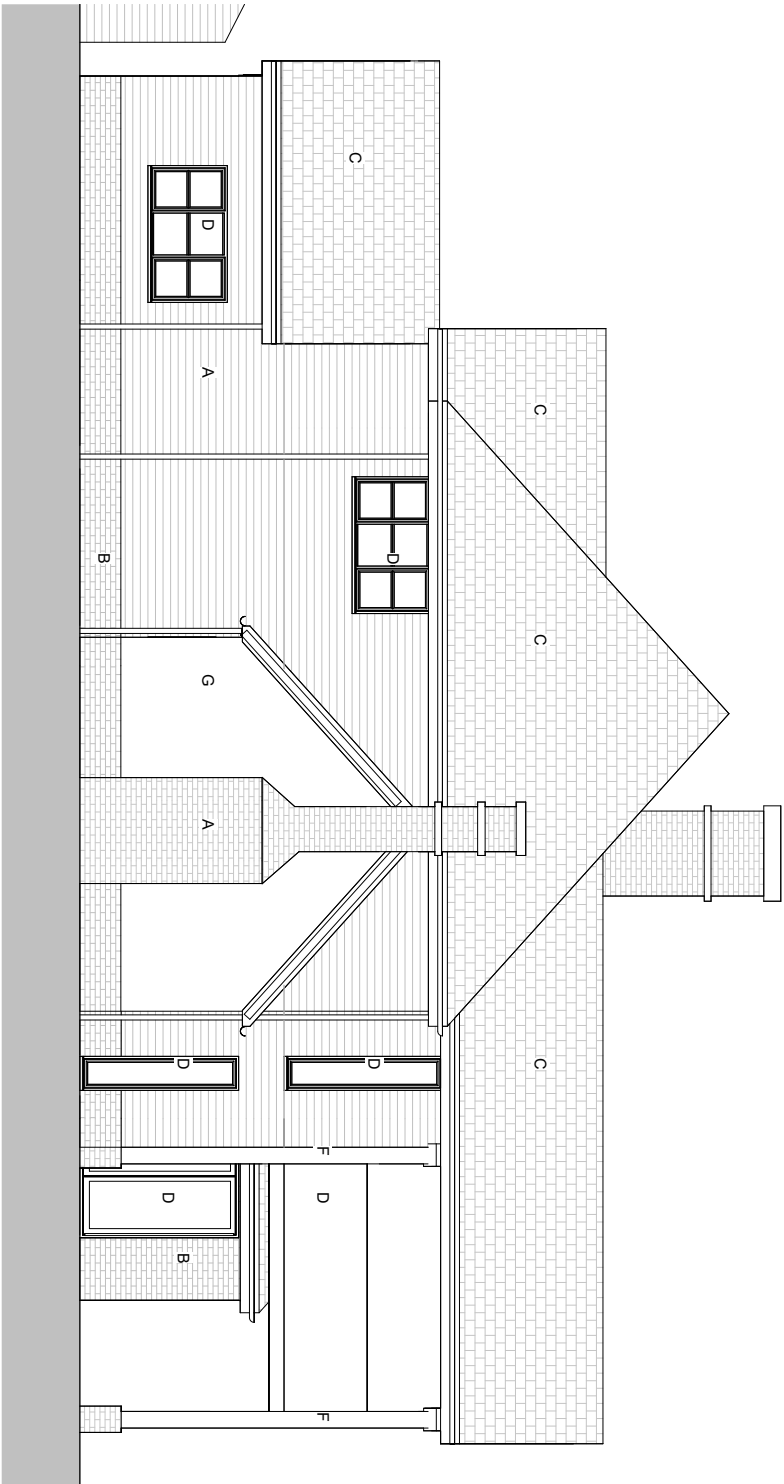

UNIT 3 - Proposed West Elevation

1 : 100

KEY:

- A - Timber cladding
- B - Brickwork
- C - Tiles
- D - Glass
- D' - Obscured glass
- E - Timber windows and doors
- F - Oak
- G - Render

Scale 1 to 100



Scale: 1 : 100 @ A3

Project No. Project Name:

504 Perrylands, Dial Post

Drawing Name:

UNIT 3 Elevations

Drawing No. Revision: Suitability Description:

P031 P2 PLANNING

Drawn:MS Checked:GF Orig Paper Size: A3

FRESH Architects

T 07703682107 | 07393913140

info@fresh-architects.co.uk | www.fresharchitects.co.uk

Use figured dimensions only. All levels and dimensions to be checked. This drawing is to be read in conjunction with all other relevant drawings and specifications.
© FRESH Architects Ltd. All rights reserved