


Revisions		Date	By
1	PLANNING	27-05-2025	

Notes:

GENERAL NOTES:


All dimensions & levels are preliminary and approximate and subject to utilities/ search, legal boundaries and detailed layouts/ design development through consultation.

Dimensions are to be checked on site by contractor & sub contractors prior to commencement of work, any discrepancies are to be highlighted immediately to the architect.

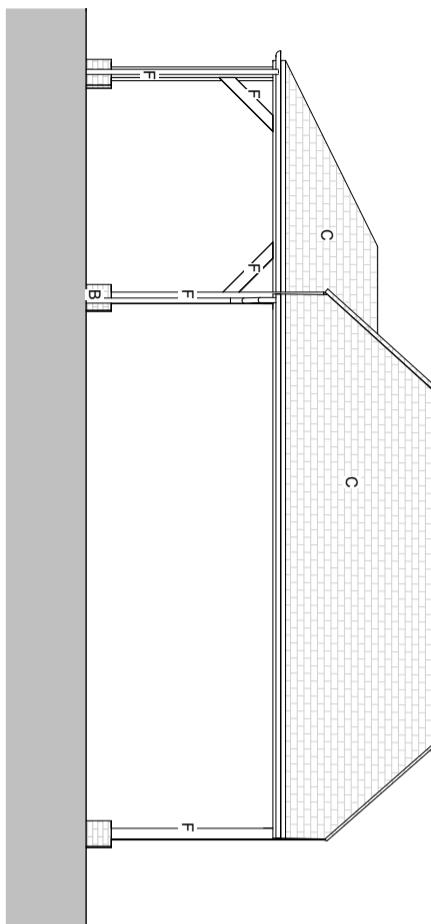


Car Port Front Elevation

1:100

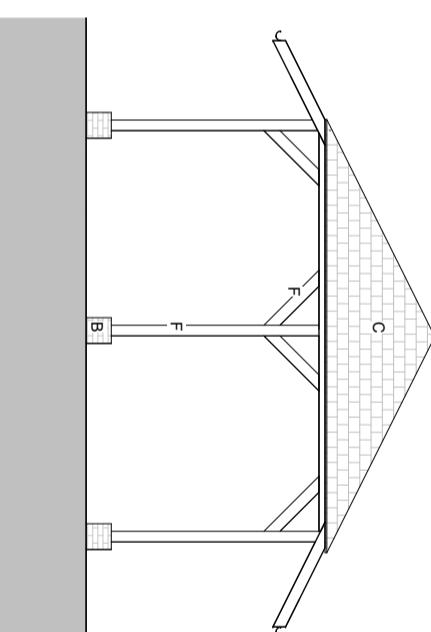


Car Port Side 1 Elevation

1:100

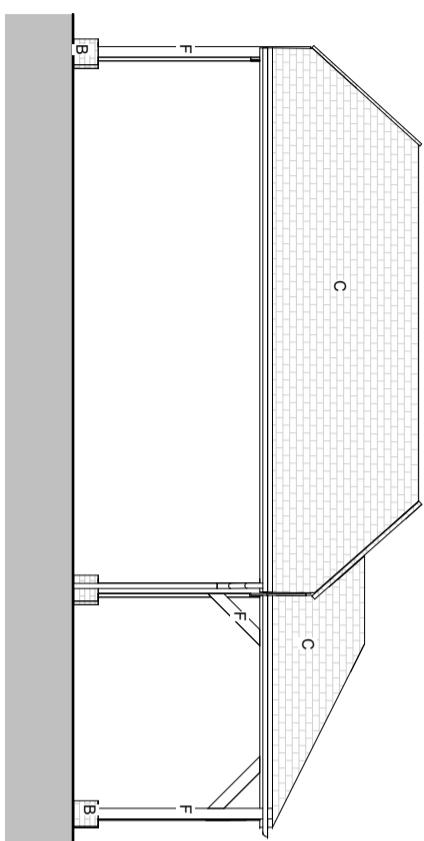

Car Port Rear Elevation

1:100

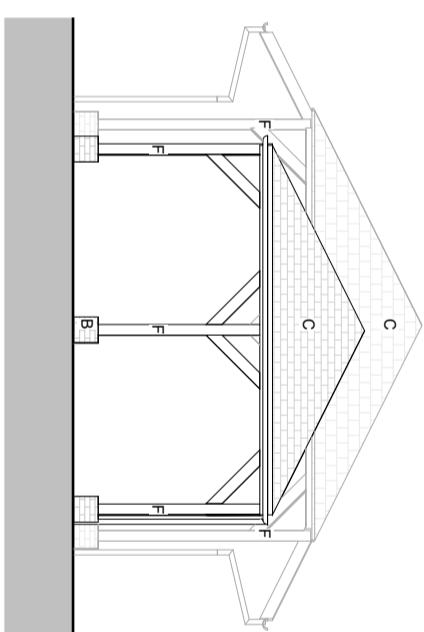

Car Port Side 2 Elevation

1:100

KEY:

- A - Timber cladding
- B - Brickwork
- C - Tiles
- D - Glass
- D' - Obscured glass
- E - Timber windows and doors
- F - Oak windows and doors
- G - Render

Scale 1 to 100
0 1 2 5 M

Scale: 1 : 100 @ A3

Project No. Project Name:

504 Perrylands,Dial Post

Drawing Name:

Car Port Elevation

Drawing No. Revision: Suitability Description:
P032 **P1** **PLANNING**

Drawn: MS Checked: GF Orig Paper Size: A3

FRESH Architects

T 0770362107 | 07393913140

info@fresh-architects.co.uk | www.fresharchitects.co.uk

Use figured dimensions only. All levels and dimensions to be checked. This drawing is to be read in conjunction with all other relevant drawings and specifications.

© FRESH Architects Ltd. All rights reserved