


| Revisions | | Date | By |
|-----------|-------------|------------|----|
| No. | Description | | |
| 1 | PLANNING | 27-05-2025 | |
| | | | |


Notes:

GENERAL NOTES:

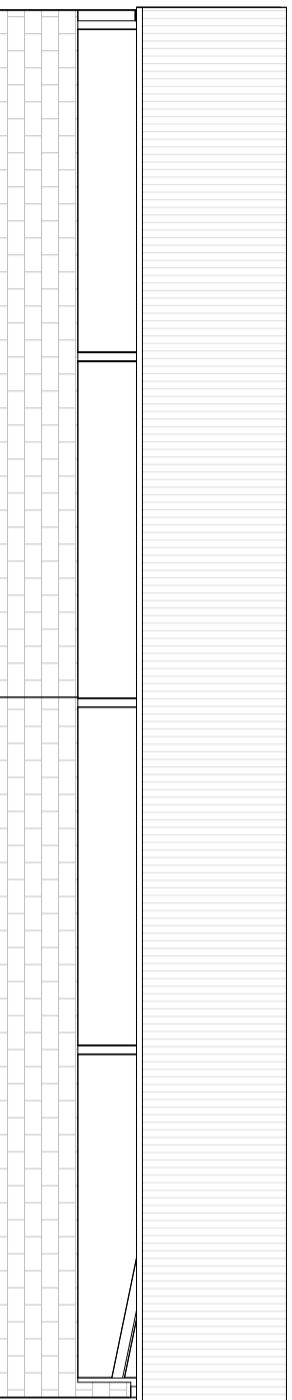


Unit 2 - Existing North Elevation

1:100

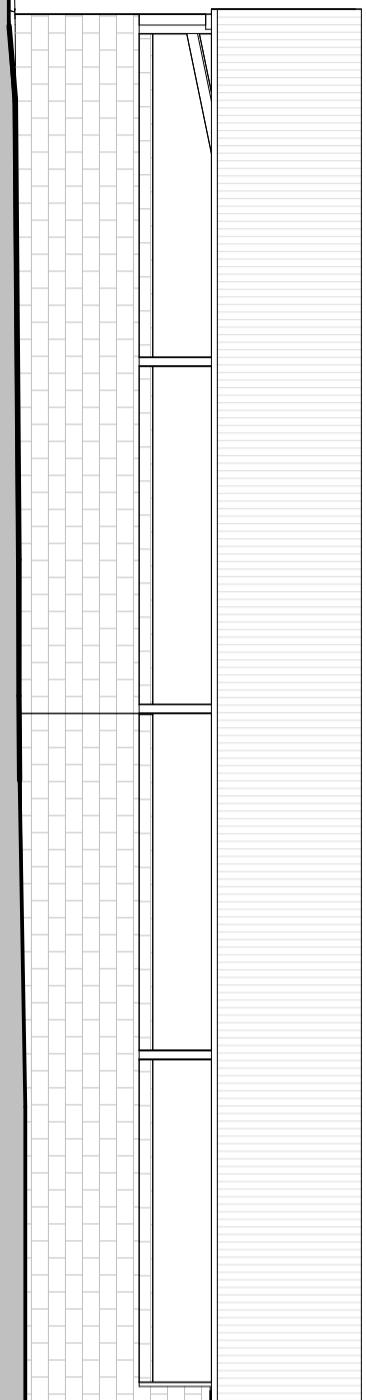

Unit 2 - Existing South Elevation

1:100

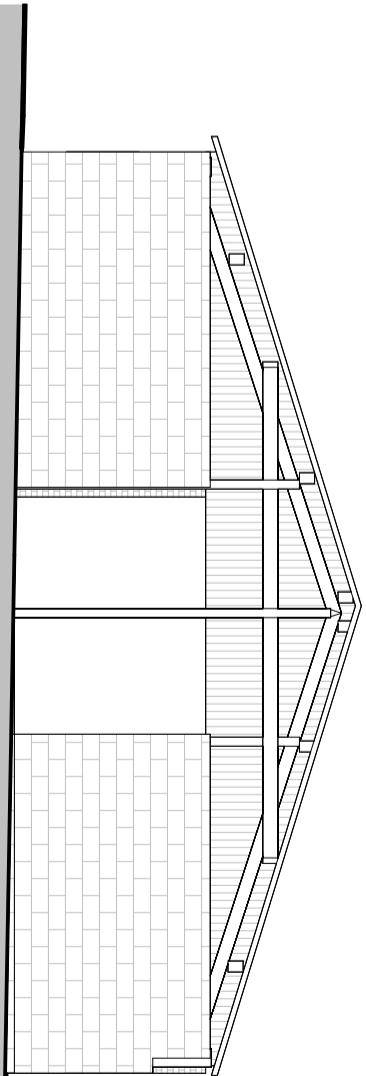

Unit 2 - Existing East Elevation

1:100

Scale 1 to 100
 0 1 2 5 M

Scale: 1 : 100 @ A3

Project No. Project Name:

504 Perrylands, Dial Post

Drawing Name:


Existing Unit 2 Elevations

Drawing No. Revision: Suitability Description:
P012 P1 INFORMATION

Drawn: Author Checked: Checker Orig Paper Size: A3

Unit 2 - Existing West Elevation

1:100

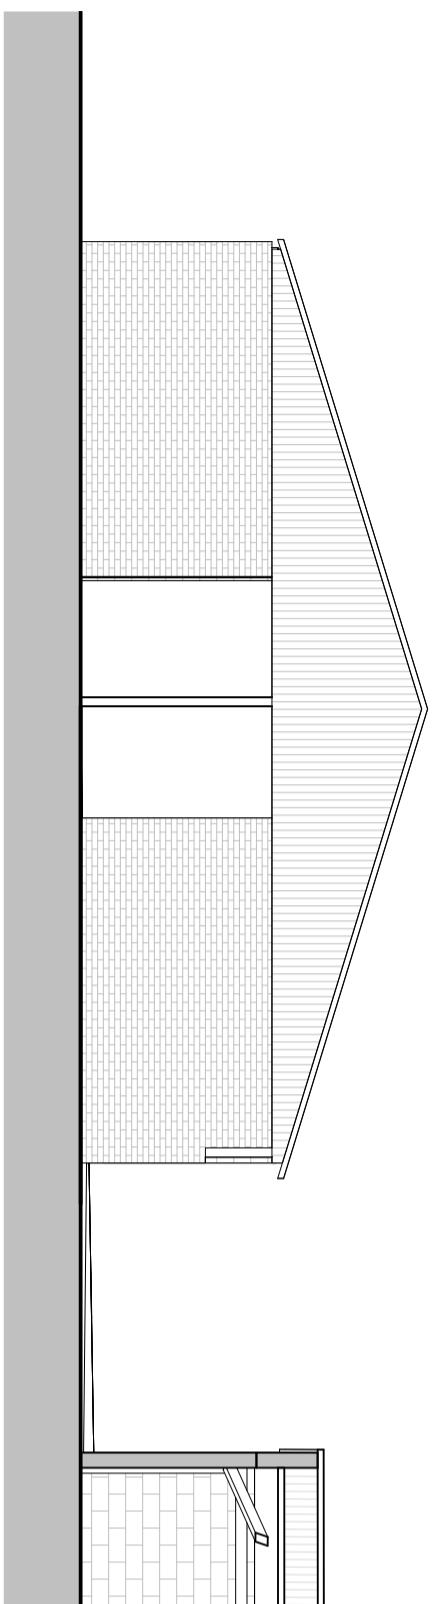

FRESH Architects

T 0770362107 | 07393913140

info@fresh-architects.co.uk | www.fresharchitects.co.uk

Use figured dimensions only. All levels and dimensions to be checked. This drawing is to be read in conjunction with all other relevant drawings and specifications.

© FRESH Architects Ltd. All rights reserved