

Revisions

No.	Description	Date	By
1	PLANNING	27-05-2025	

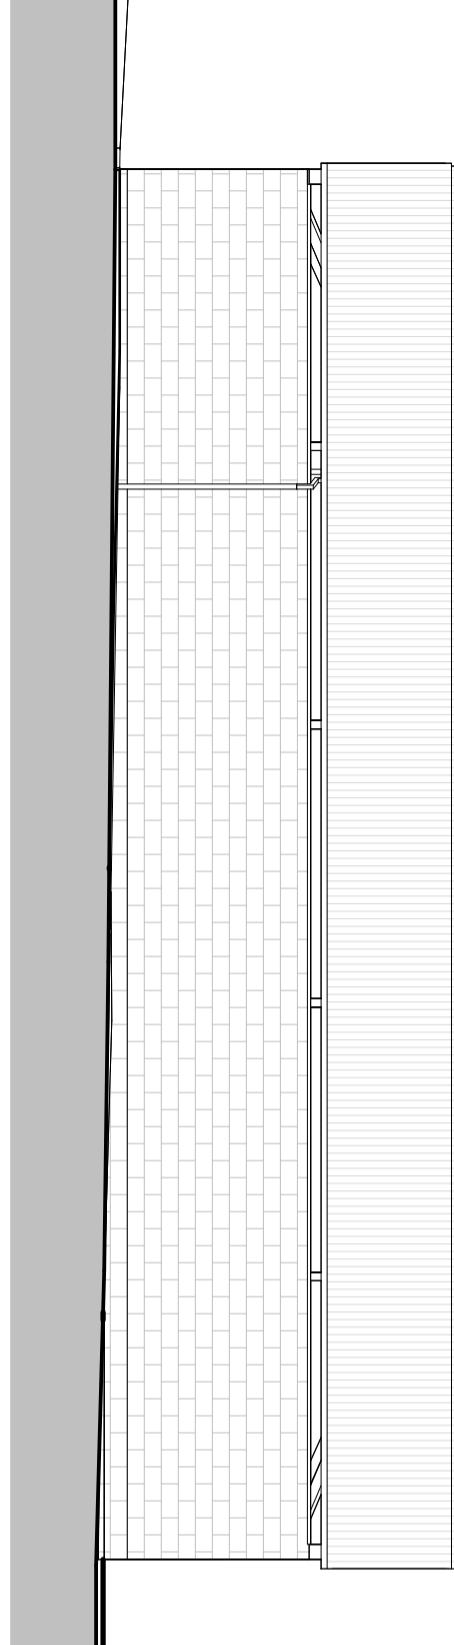
Notes:**GENERAL NOTES:**

All dimensions & levels are preliminary and approximate and subject to utilities/ search, legal boundaries and detailed layouts/ design development through consultation.

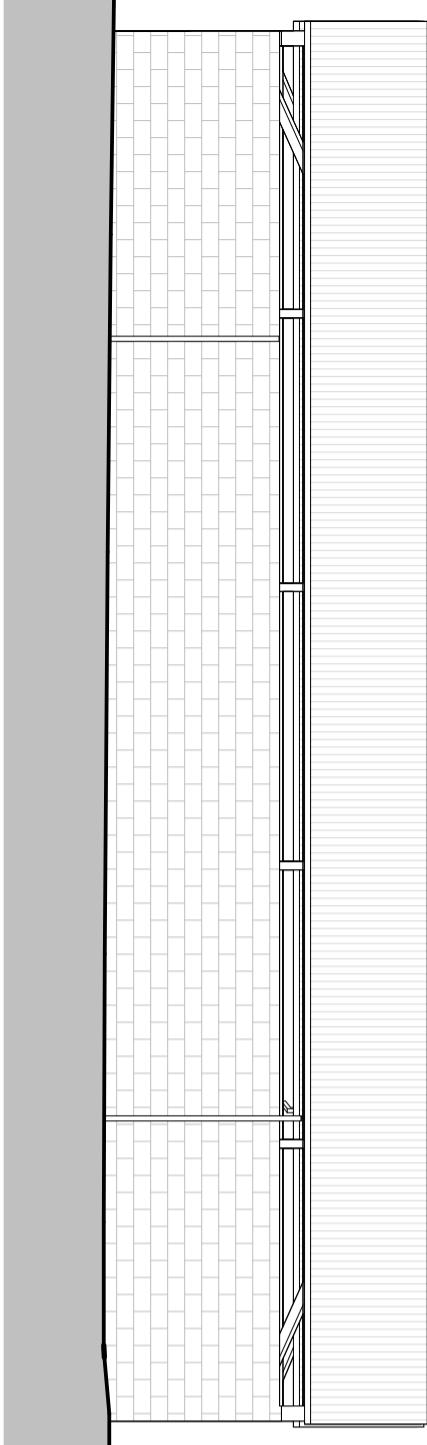
Dimensions are to be checked on site by contractor & sub contractors prior to commencement of work, any discrepancies are to be highlighted immediately to the architect.

Unit 3 - Existing West Elevation

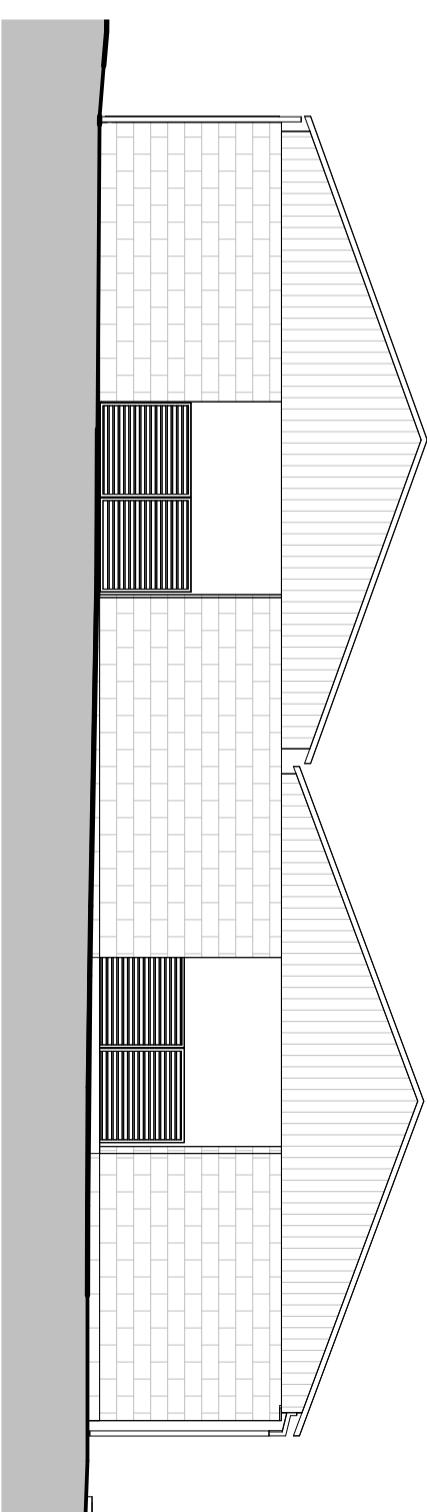
1:100

**Unit 3 - Existing East Elevation**

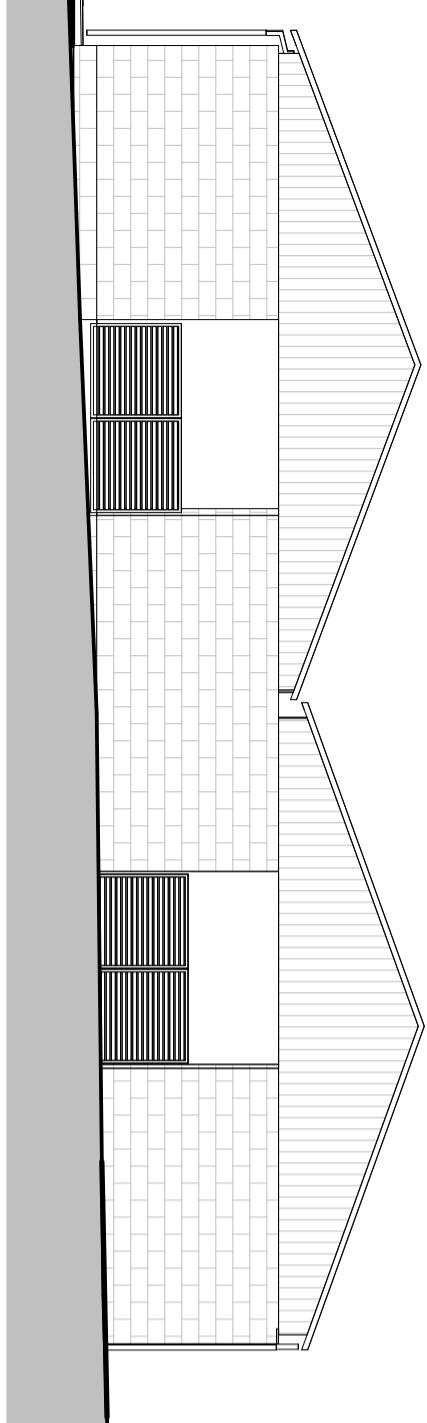
1:100

**Unit 3 - Existing North Elevation**

1:100

**Unit 3 - Existing South Elevation**

1:100

**FRESH | Architects**

T 0770362107 | 07393913140

info@fresh-architects.co.uk | www.fresharchitects.co.uk

Use figured dimensions only. All levels and dimensions to be checked. This drawing is to be read in conjunction with all other relevant drawings and specifications.

© FRESH Architects Ltd. All rights reserved

Scale 1 to 100
0 1 2 5 M

Scale: 1 : 100 @ A3

Project No. Project Name:

504 Perrylands, Dial Post

Drawing Name:

Existing Unit 3 Elevations

Drawing No.	Revision:	Suitability Description:
P013	P1	INFORMATION

Drawn: MS

Checked: GF

Orig Paper Size: A3